

Project Title: South West Hertfordshire SHLAA

Project No. 101740

Scale 1:5,000 @ A3




Client Dacorum District Council

Drawing Title: Kings Langley SHLAA Sites

Drawing No. 2 of 2

Date: 03 October 2008

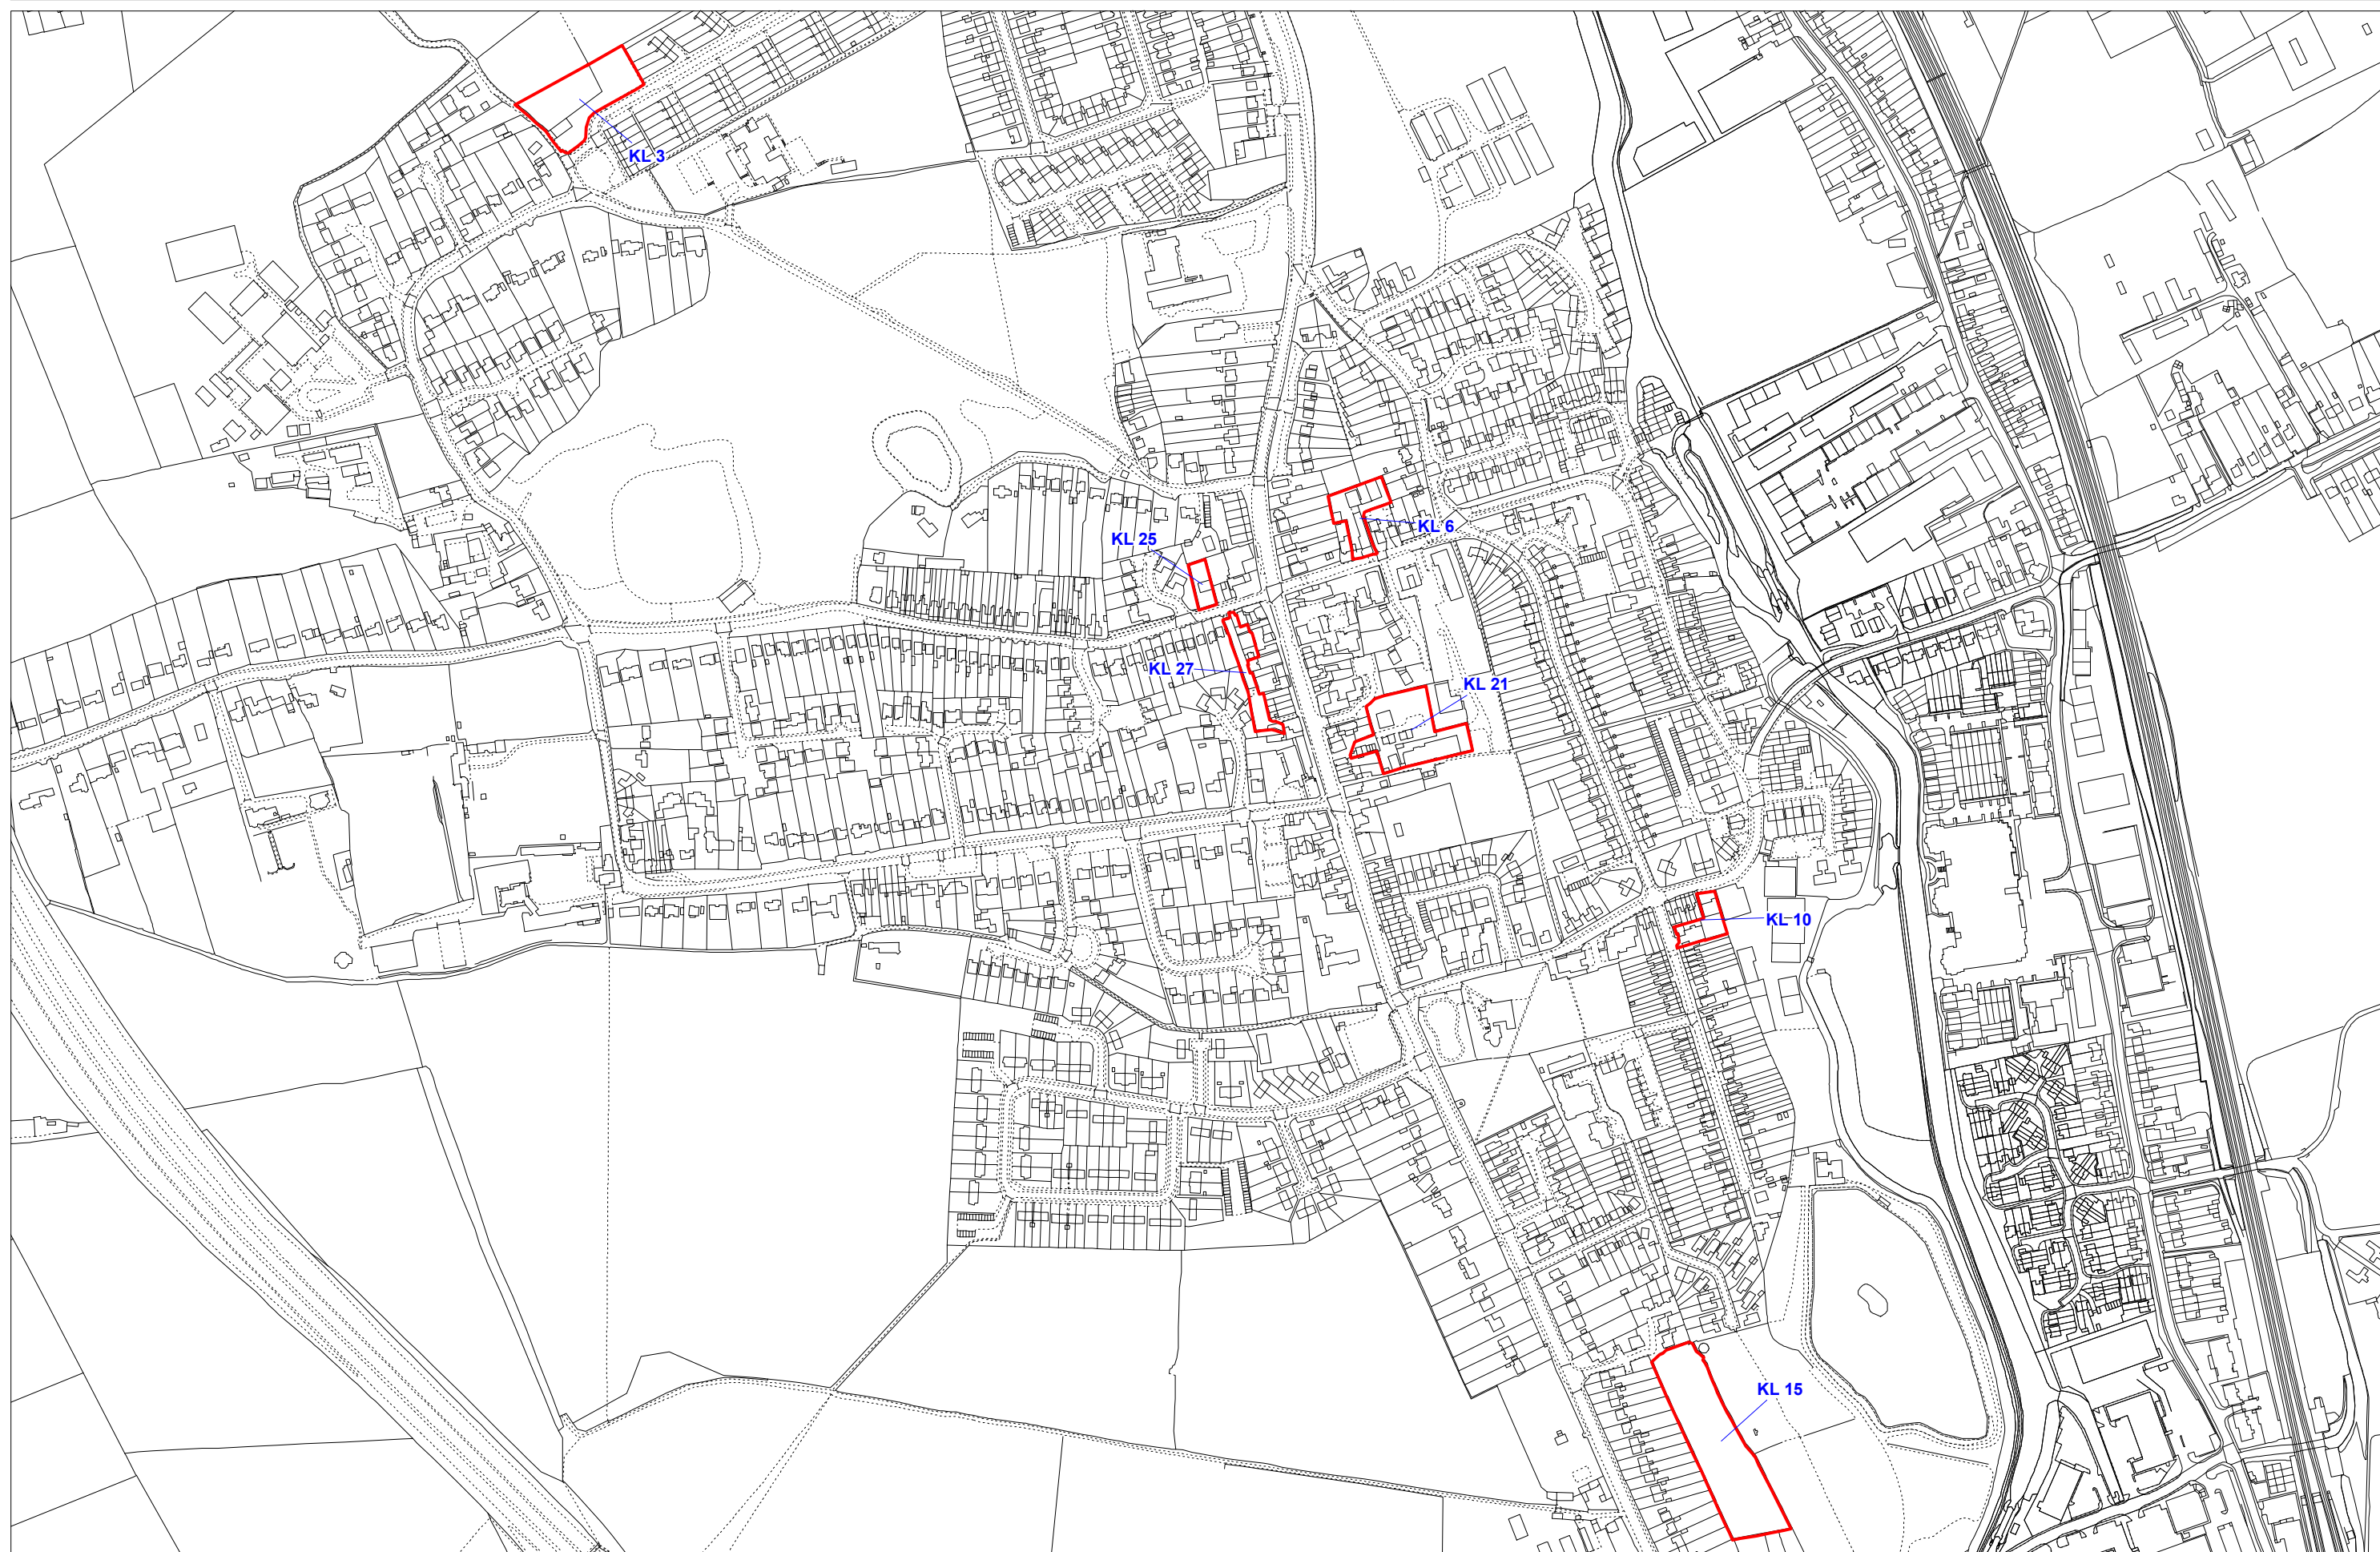

Project Title: South West Hertfordshire SHLAA

Project No. 101740

Scale 1:5,000 @ A3




Client Dacorum District Council

Drawing Title: Leverstock Green SHLAA Sites

Drawing No. 1

Date: 03 October 2008

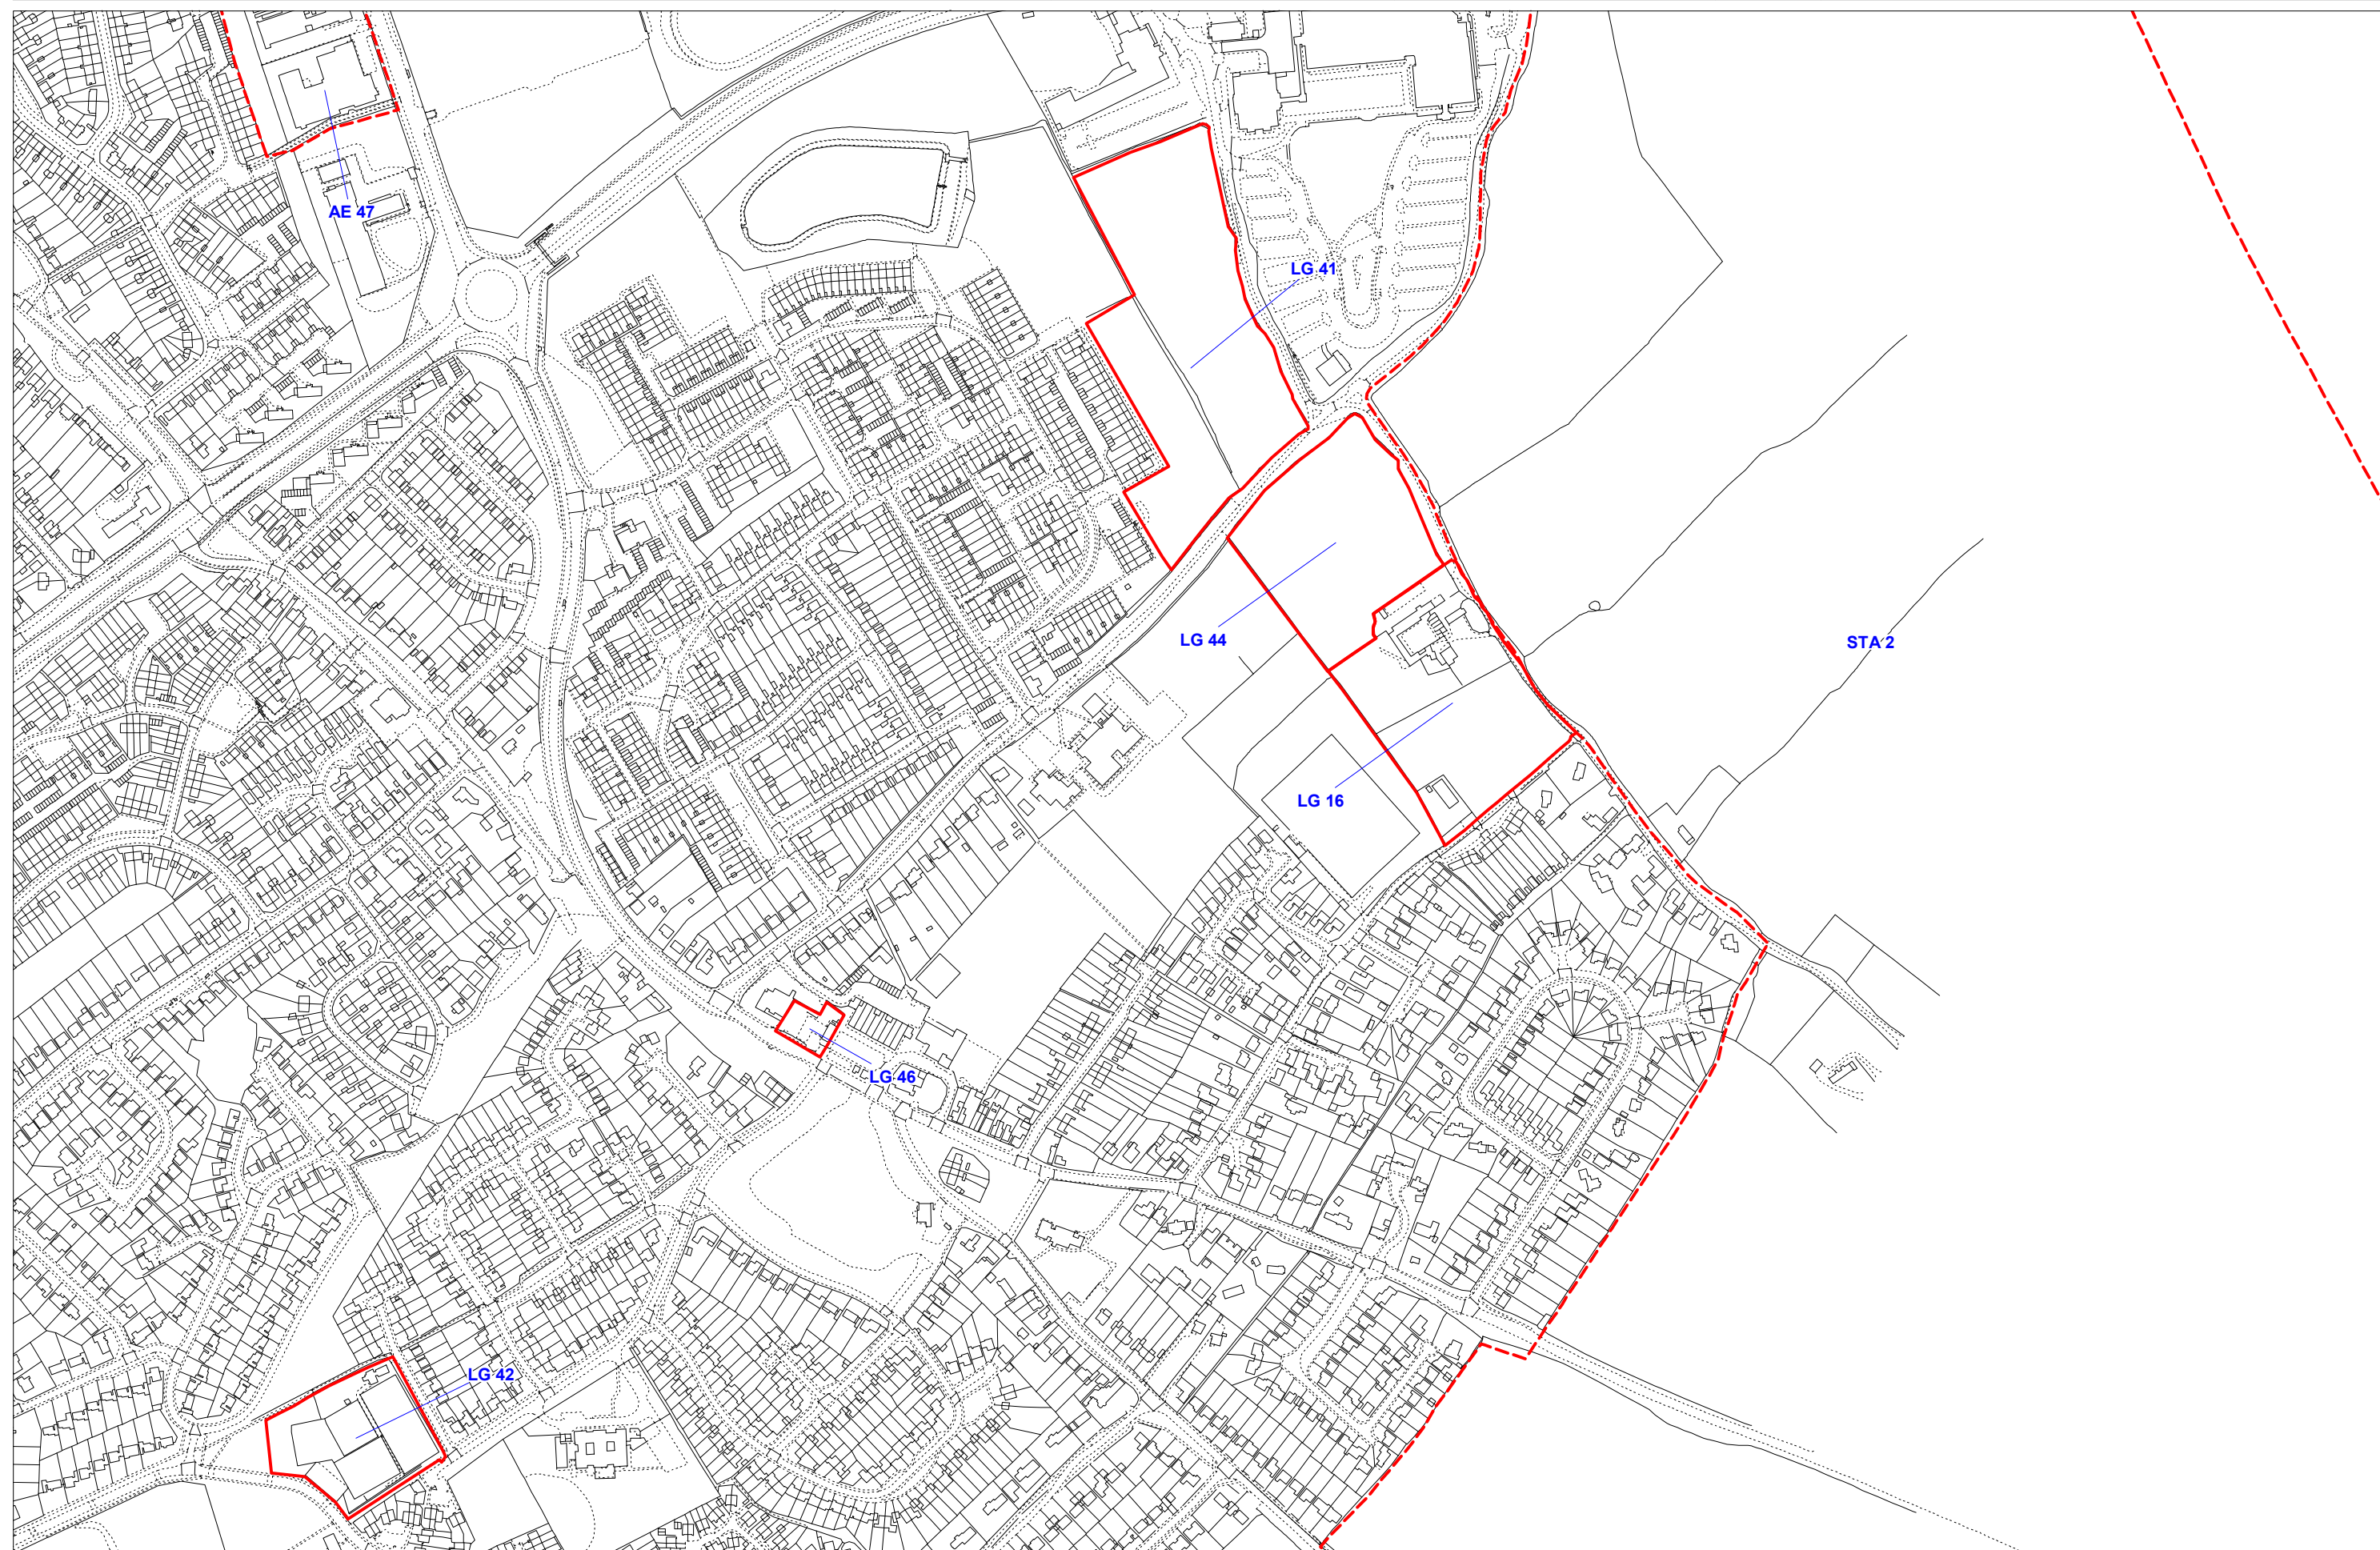

Project Title: South West Hertfordshire SHLAA

Project No. 101740

Scale 1:5,000 @ A3




Client Dacorum District Council

Drawing Title: Nash Mills SHLAA Sites

Drawing No. 1

Date: 03 October 2008

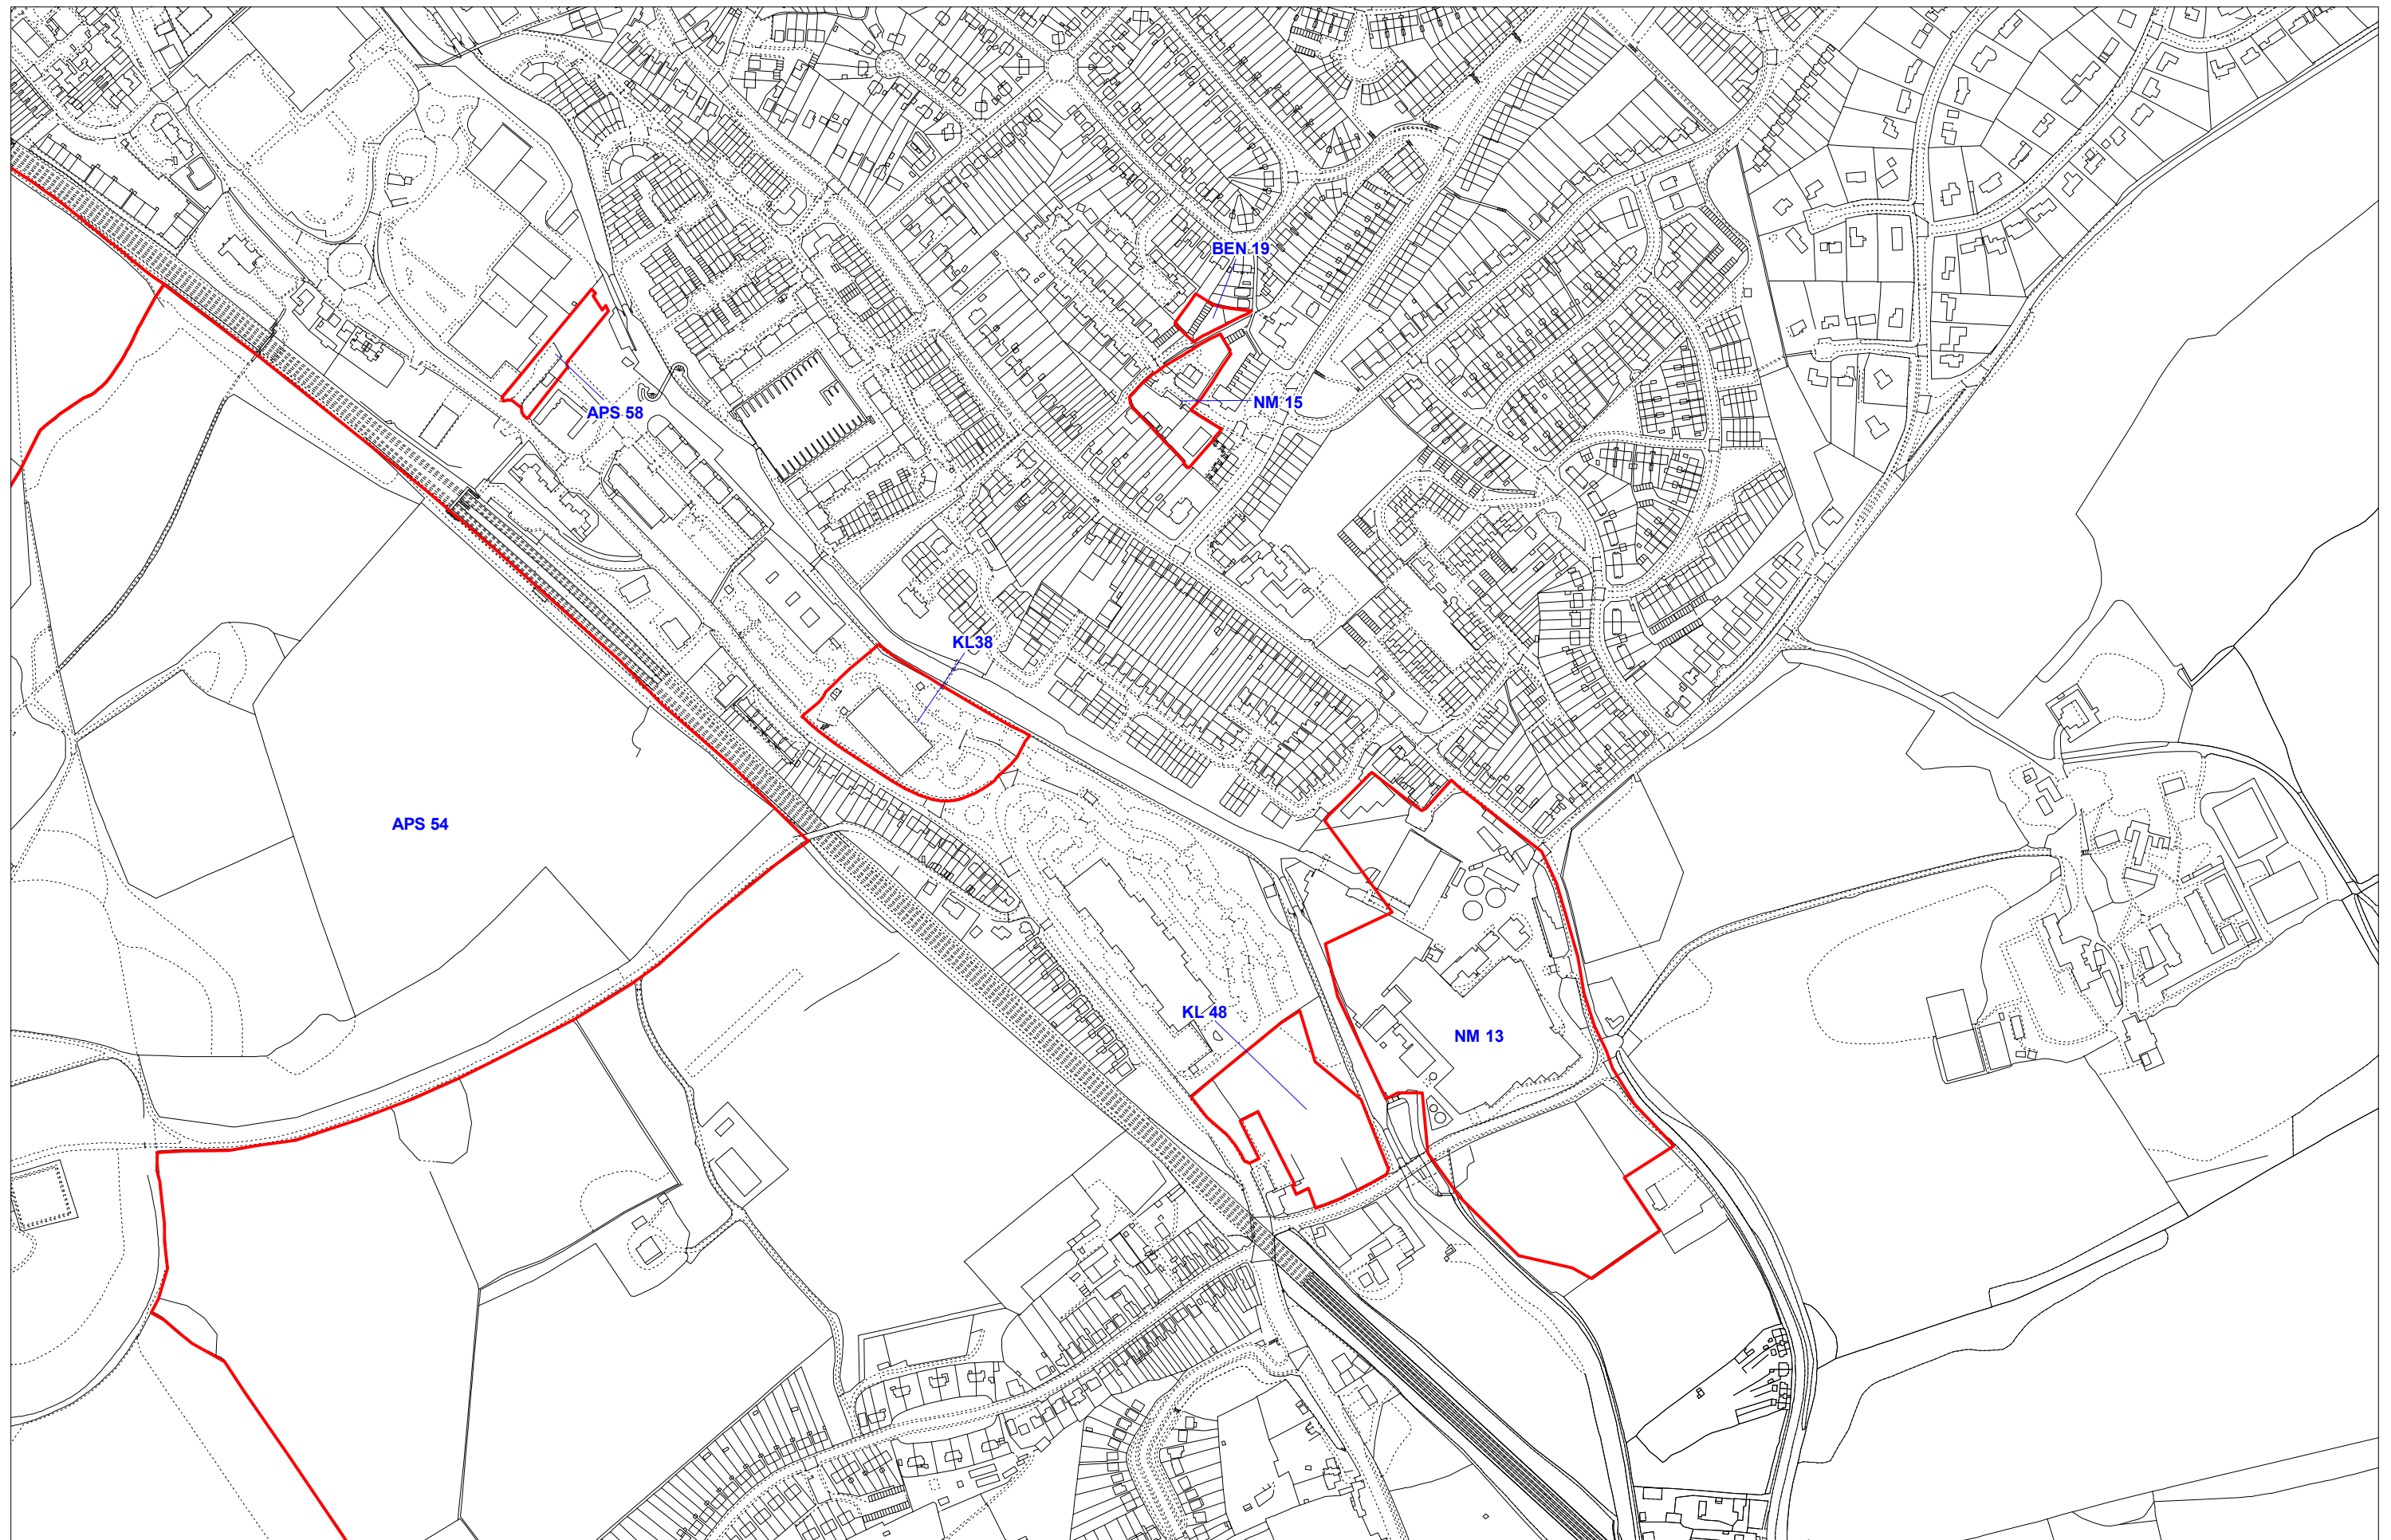

Project Title: South West Hertfordshire SHLAA

Project No. 101740

Scale 1:5,000 @ A3




Client Dacorum District Council

Drawing Title: Northchurch SHLAA Sites

Drawing No. 1

Date: 03 October 2008

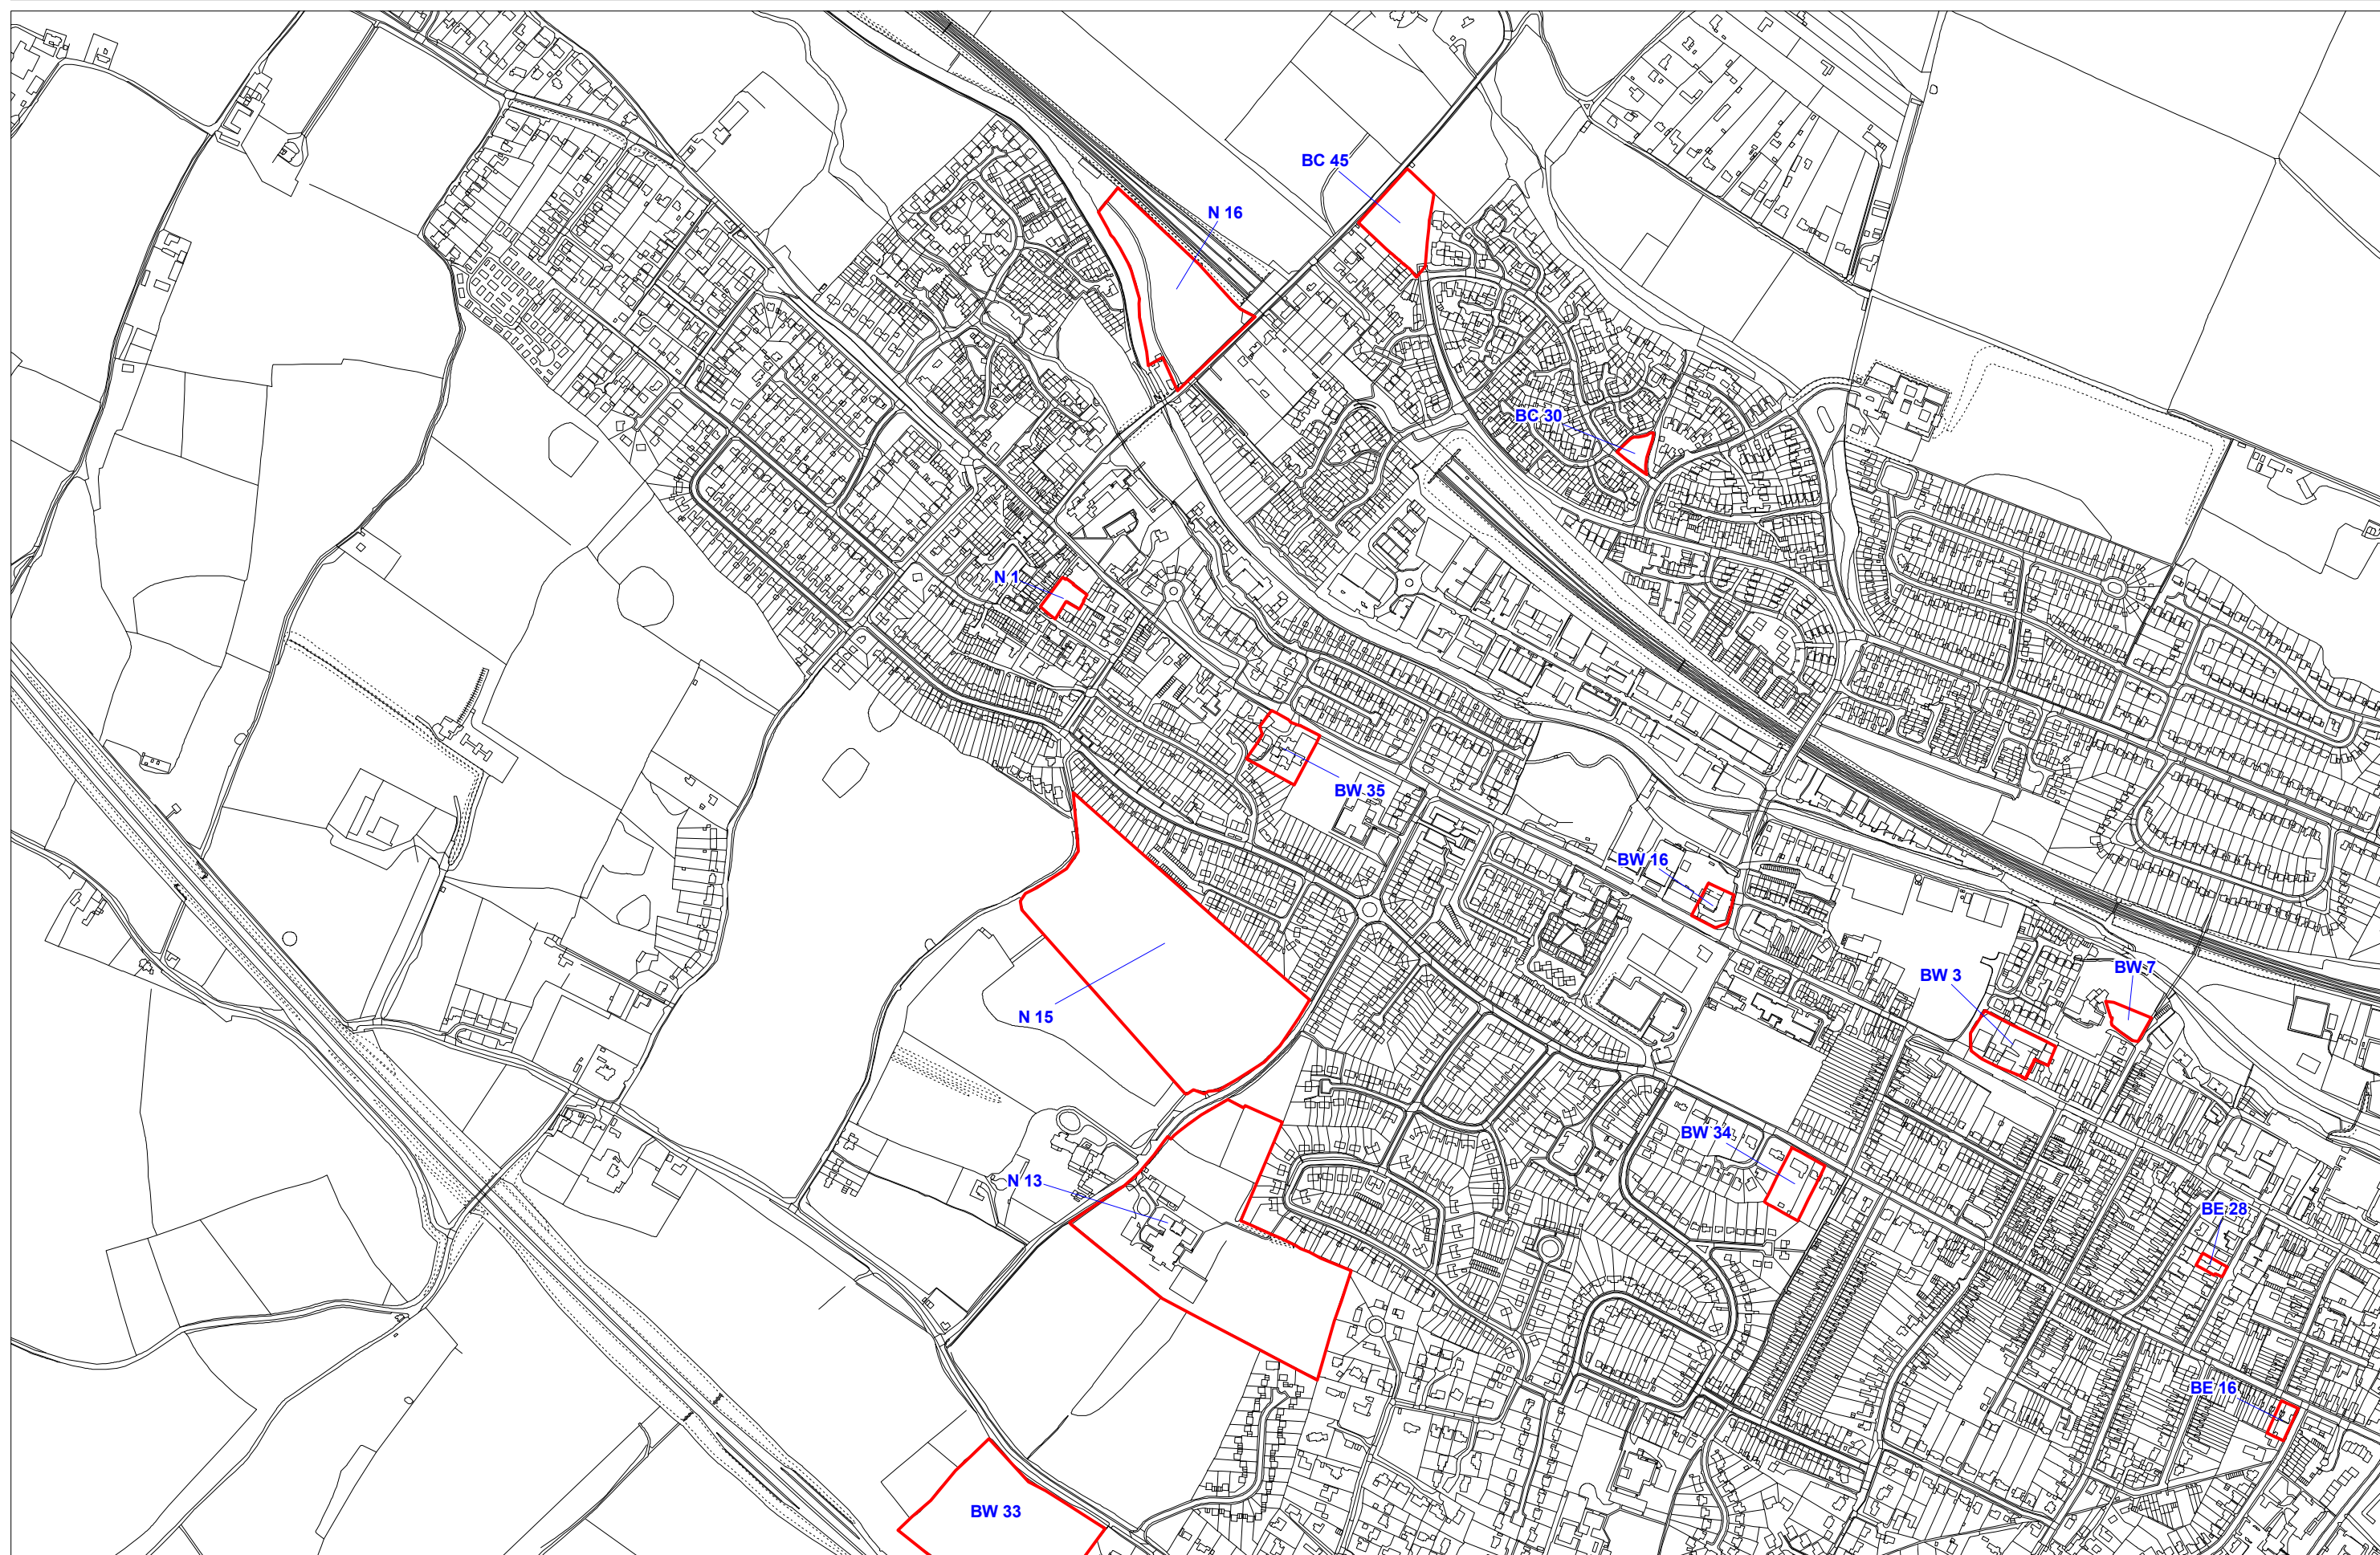

Project Title: South West Hertfordshire SHLAA

Project No. 101740

Scale 1:25,000 @ A3




Client Dacorum District Council

Drawing Title: St Albans SHLAA Sites

Drawing No. 1

Date: 03 October 2008

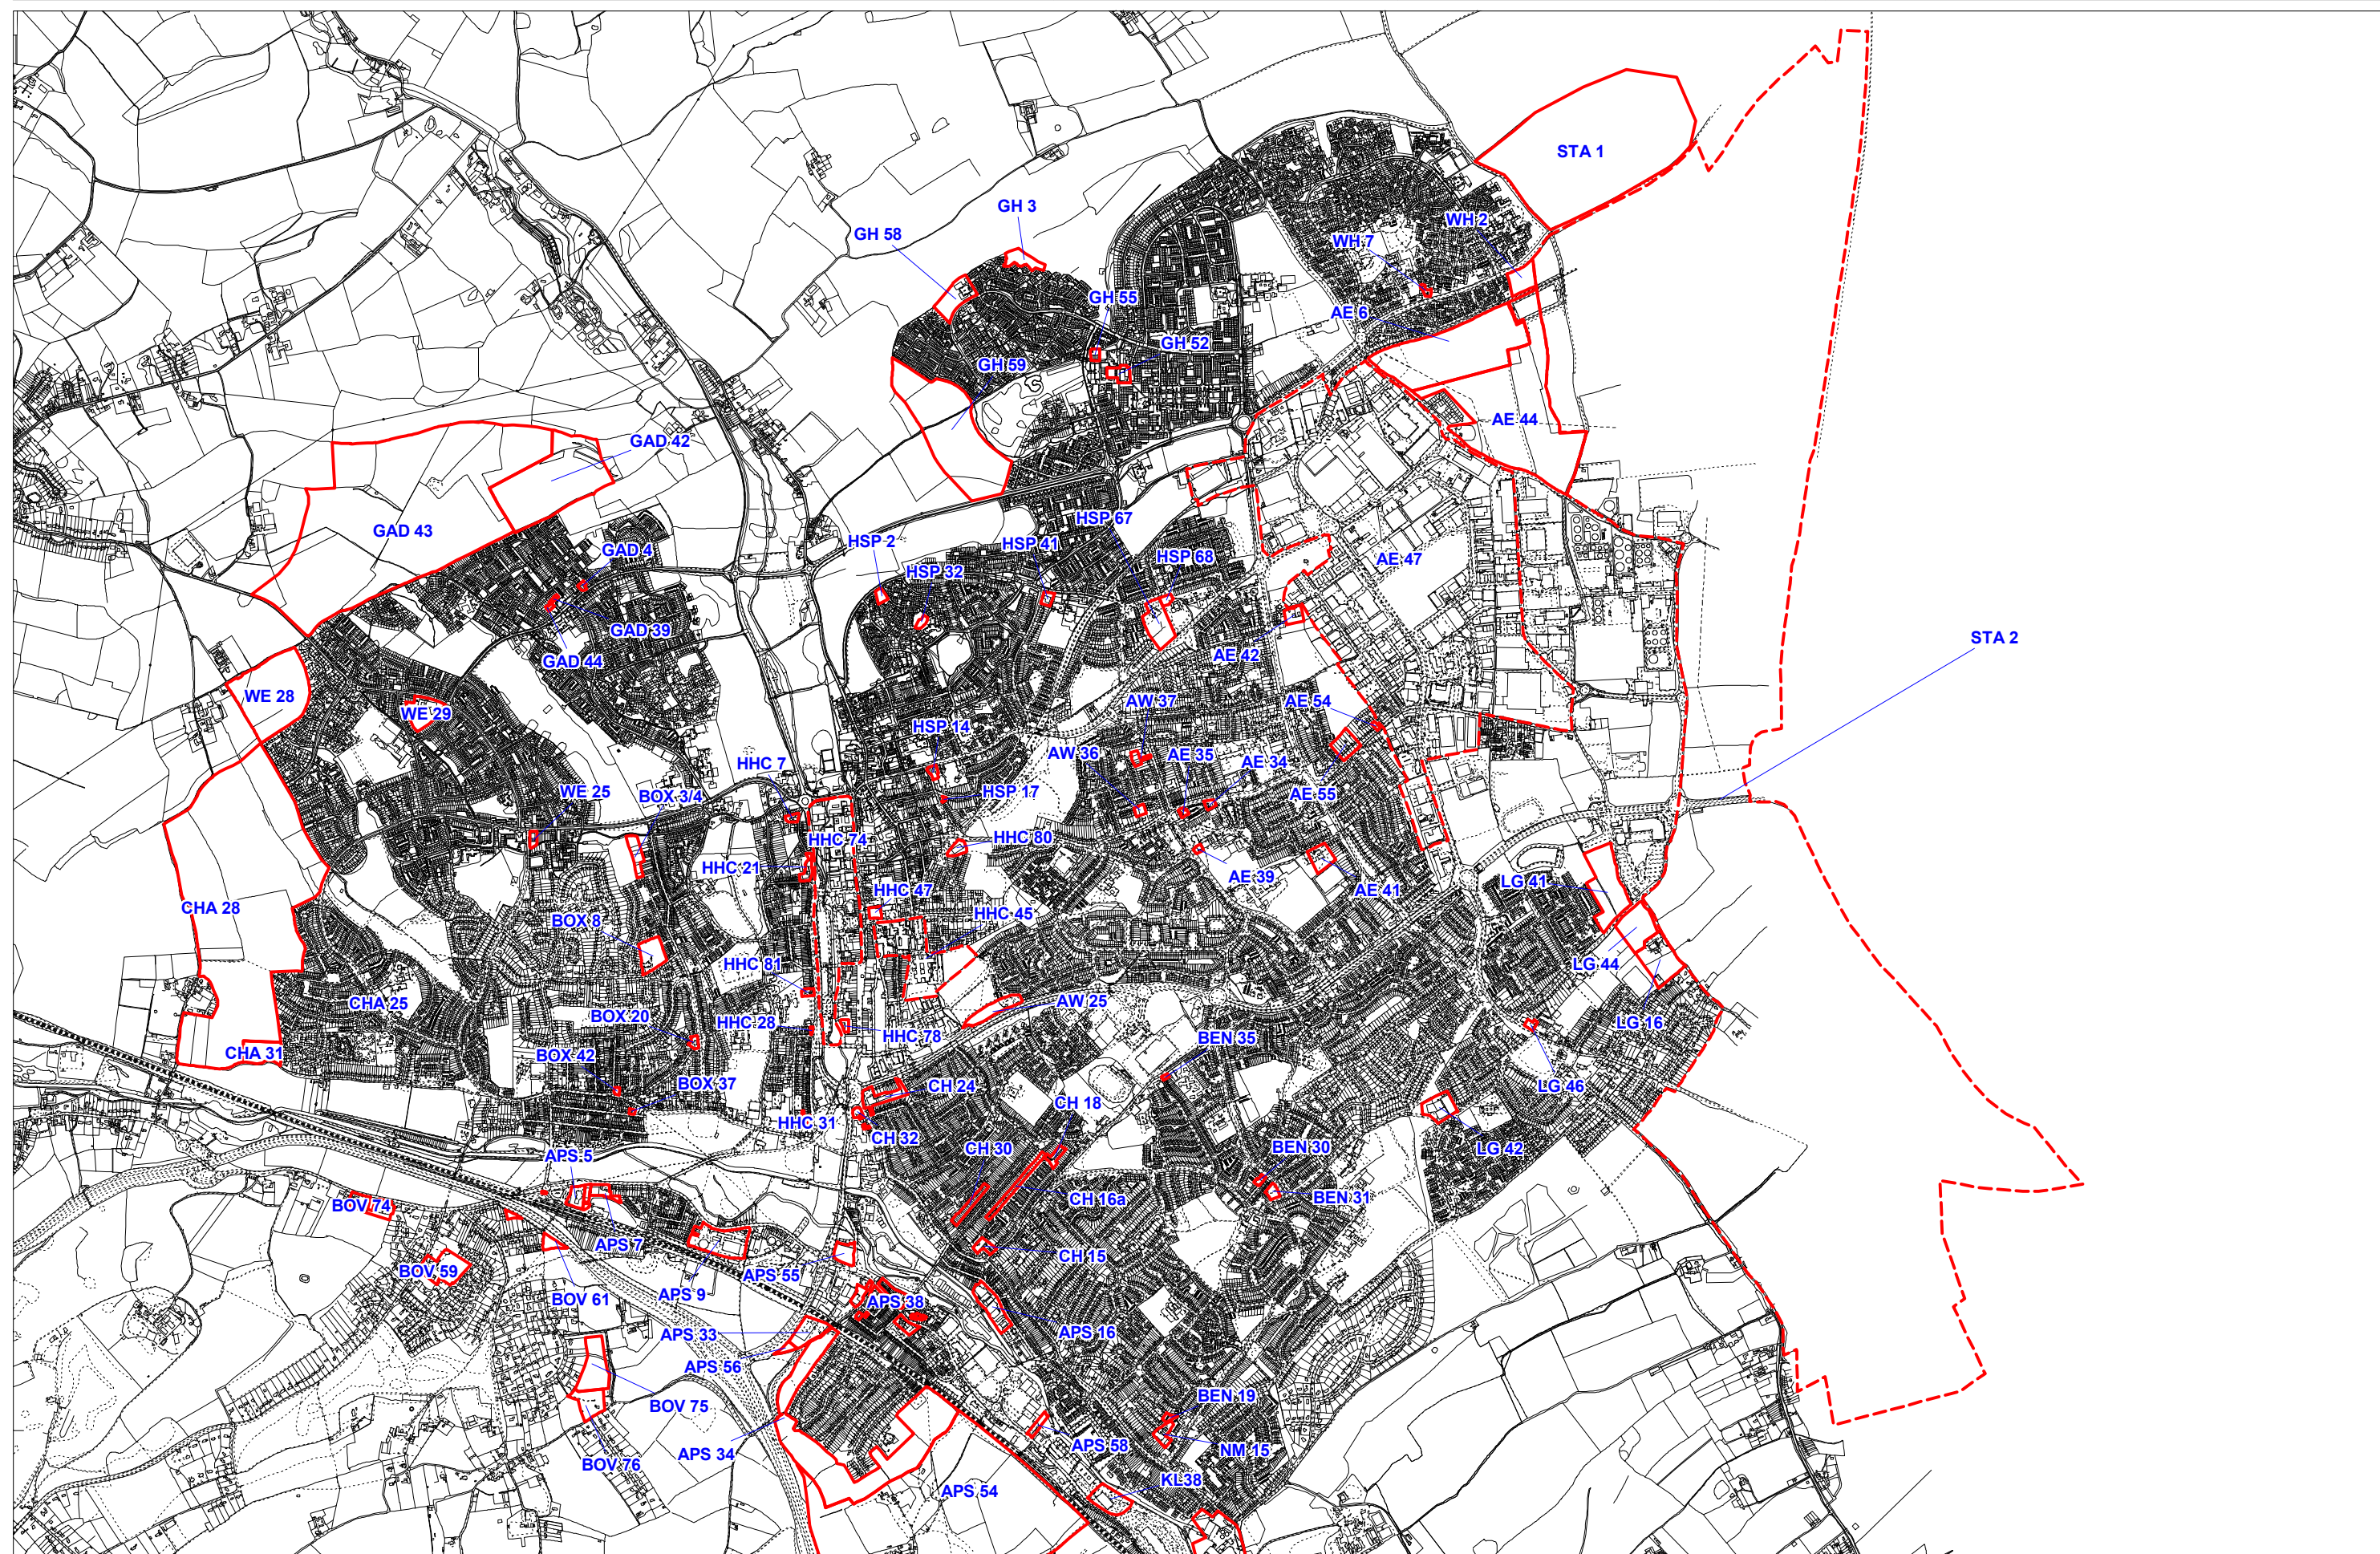

Project Title: South West Hertfordshire SHLAA

Project No. 101740

Scale 1:5,000 @ A3




Client Dacorum District Council

Drawing Title: Tring Central SHLAA Sites

Drawing No. 1

Date: 03 October 2008

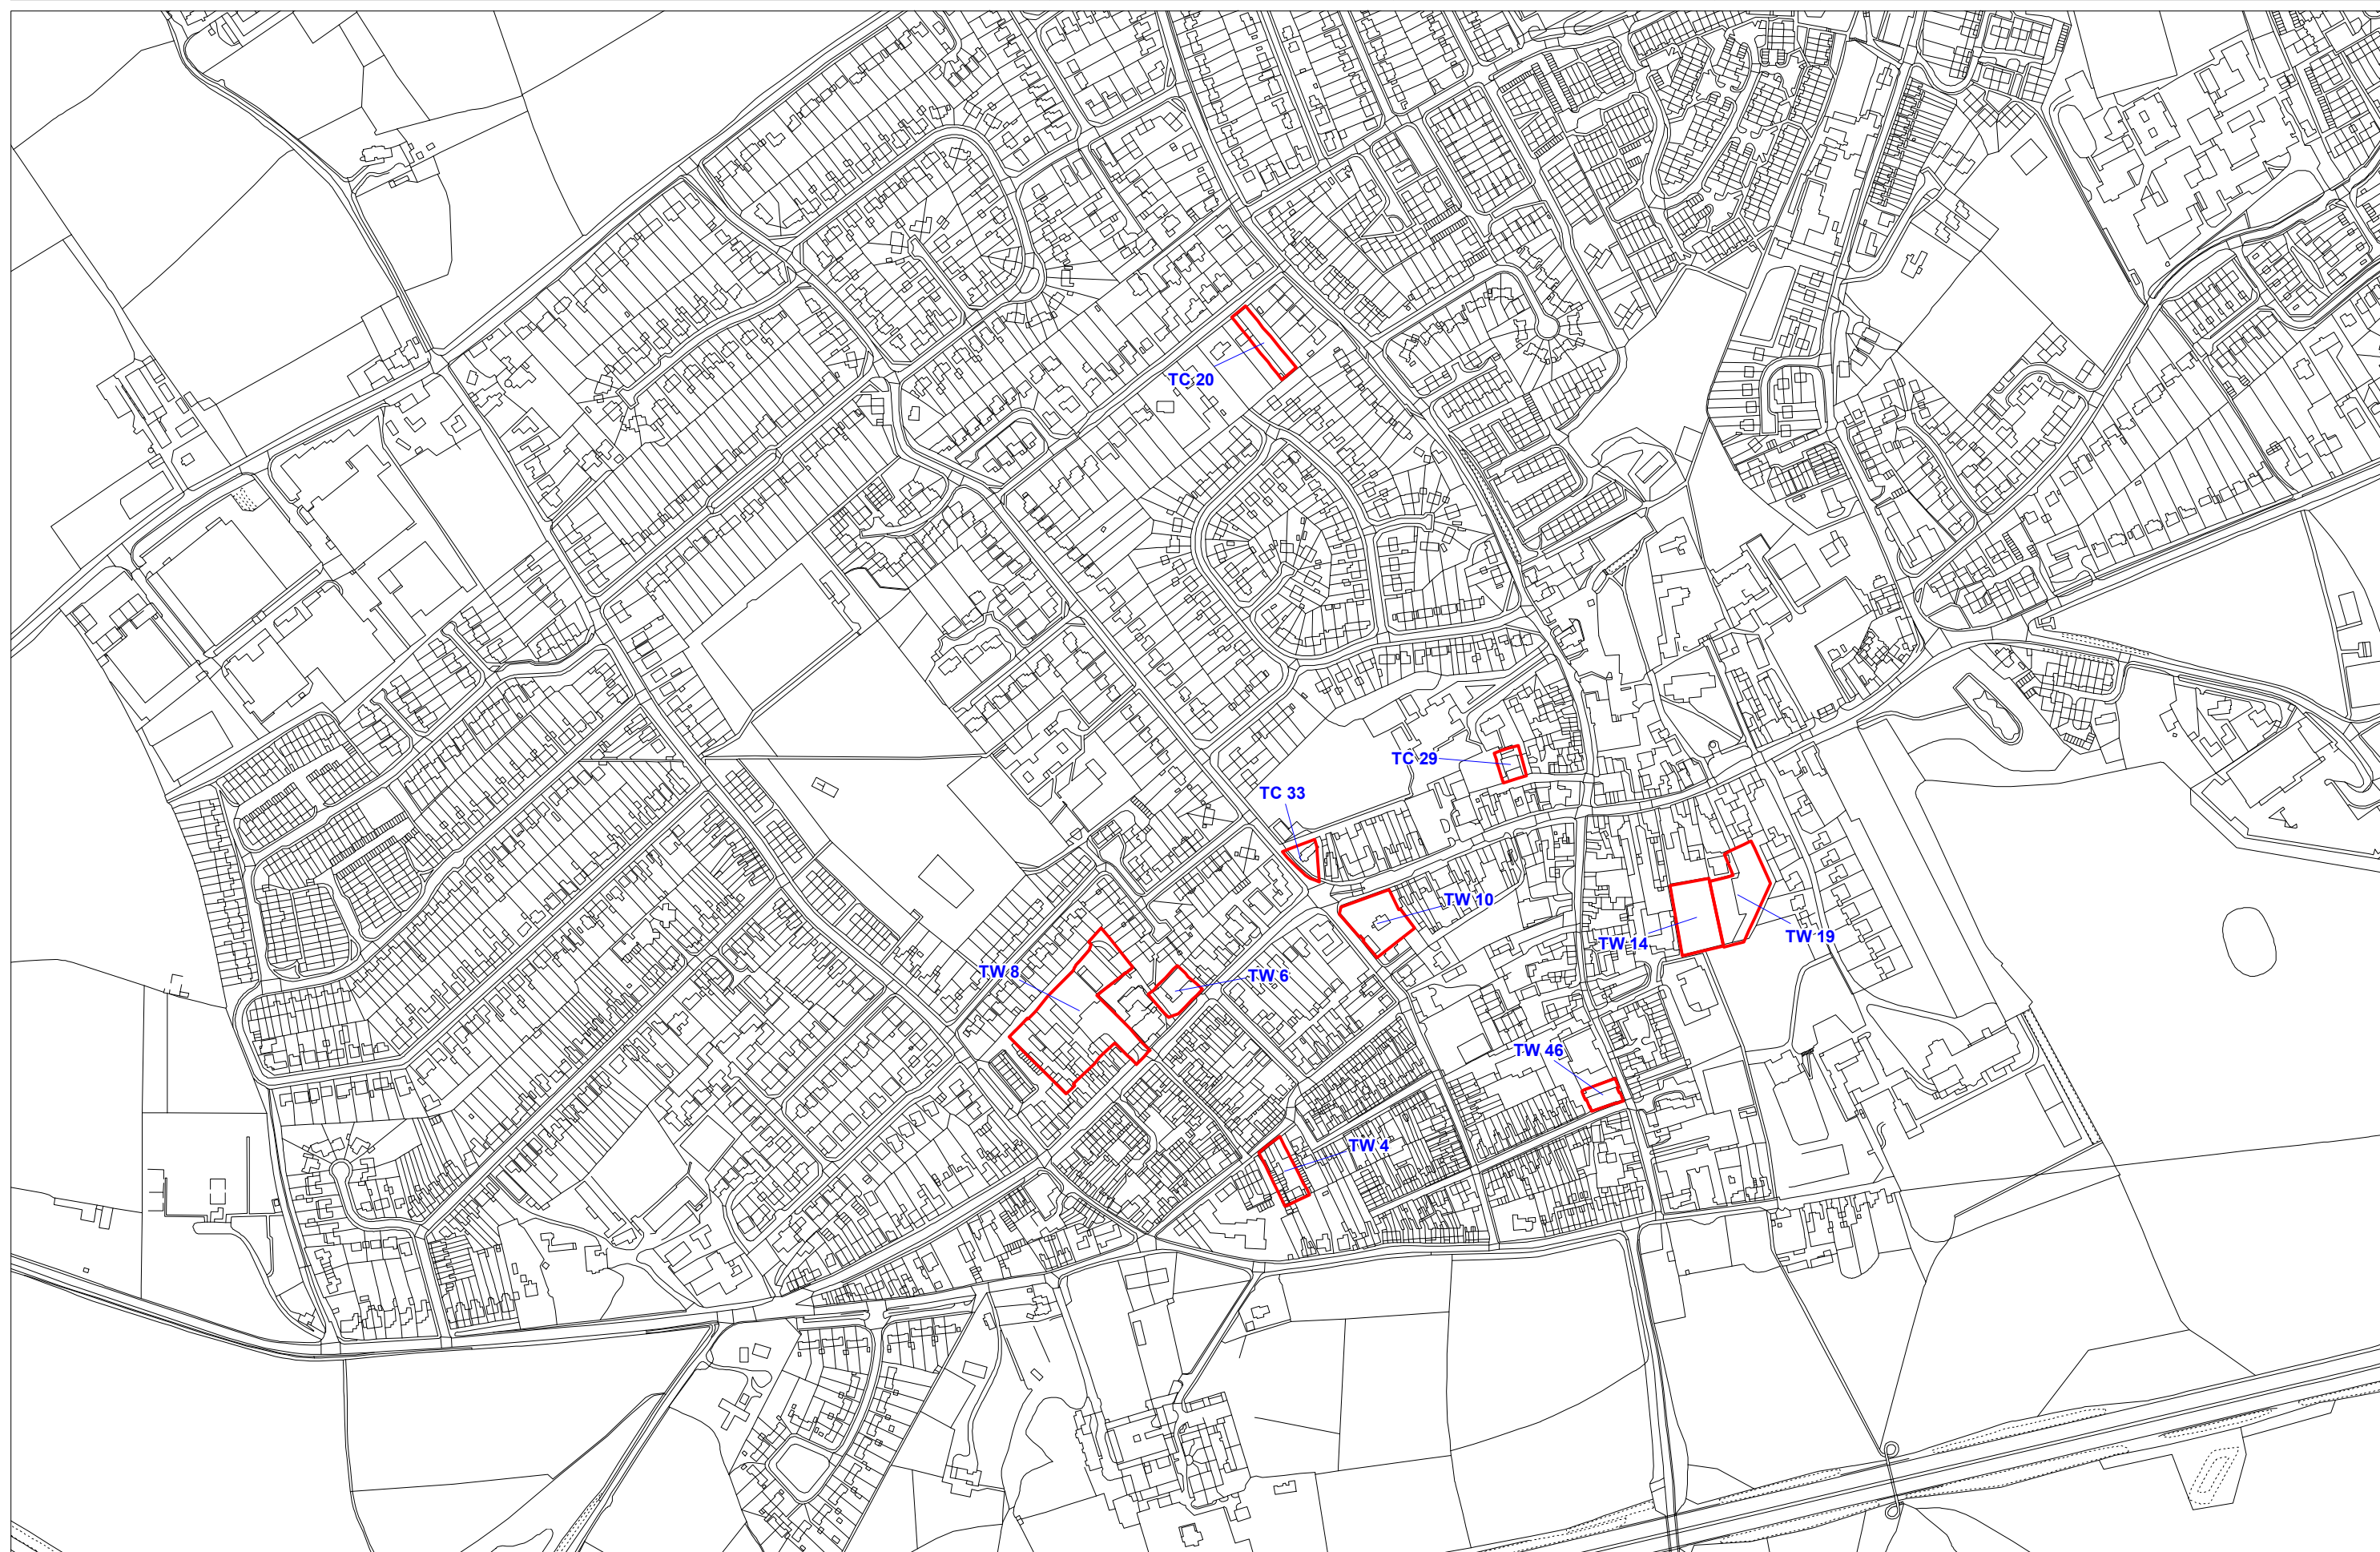

Project Title: South West Hertfordshire SHLAA

Project No. 101740

Scale 1:5,000 @ A3




Client Dacorum District Council

Drawing Title: Tring East SHLAA Sites

Drawing No. 1

Date: 03 October 2008

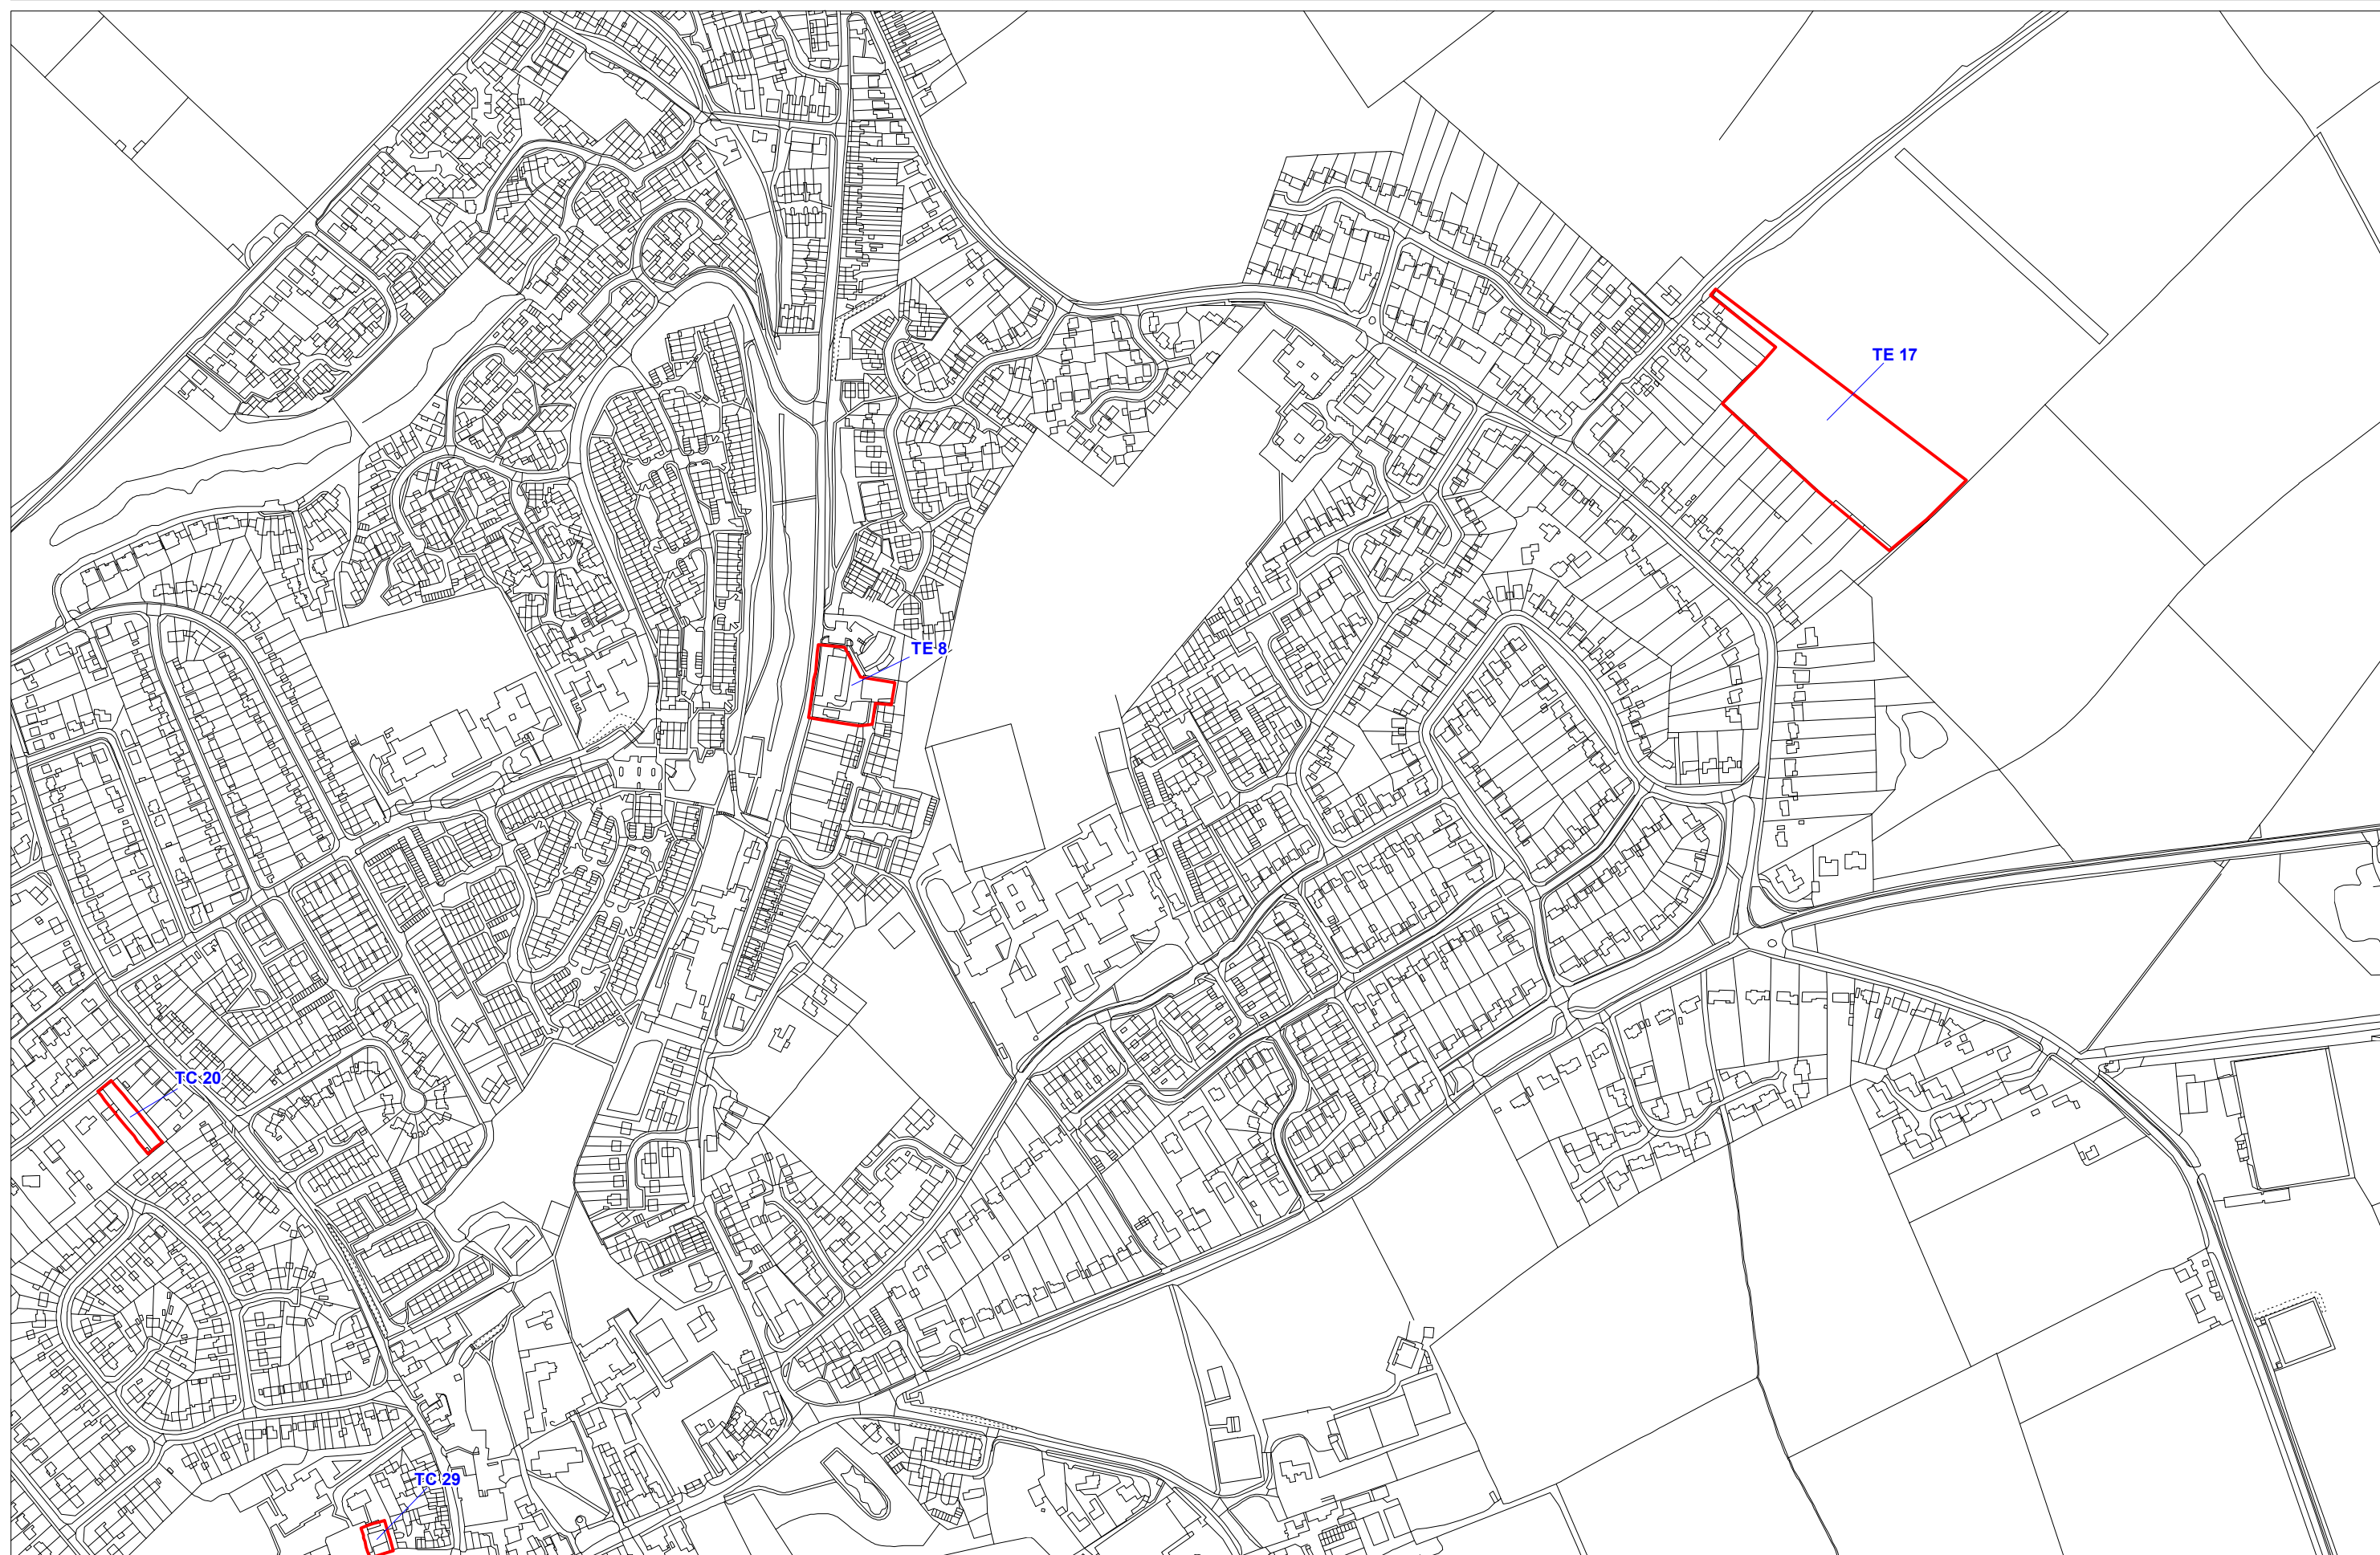

Project Title: South West Hertfordshire SHLAA

Project No. 101740

Scale 1:5,000 @ A3



Client Dacorum District Council

Drawing Title: Tring West SHLAA Sites

Drawing No. 1 of 3

Date: 03 October 2008



Project Title: South West Hertfordshire SHLAA

Project No. 101740

Scale 1:5,000 @ A3



Client Dacorum District Council

Drawing Title: Tring West SHLAA Sites

Drawing No. 2 of 3

Date: 03 October 2008



Project Title: South West Hertfordshire SHLAA

Project No. 101740

Scale 1:5,000 @ A3




Client Dacorum District Council

Drawing Title: Tring West SHLAA Sites

Drawing No. 3 of 3

Date: 03 October 2008

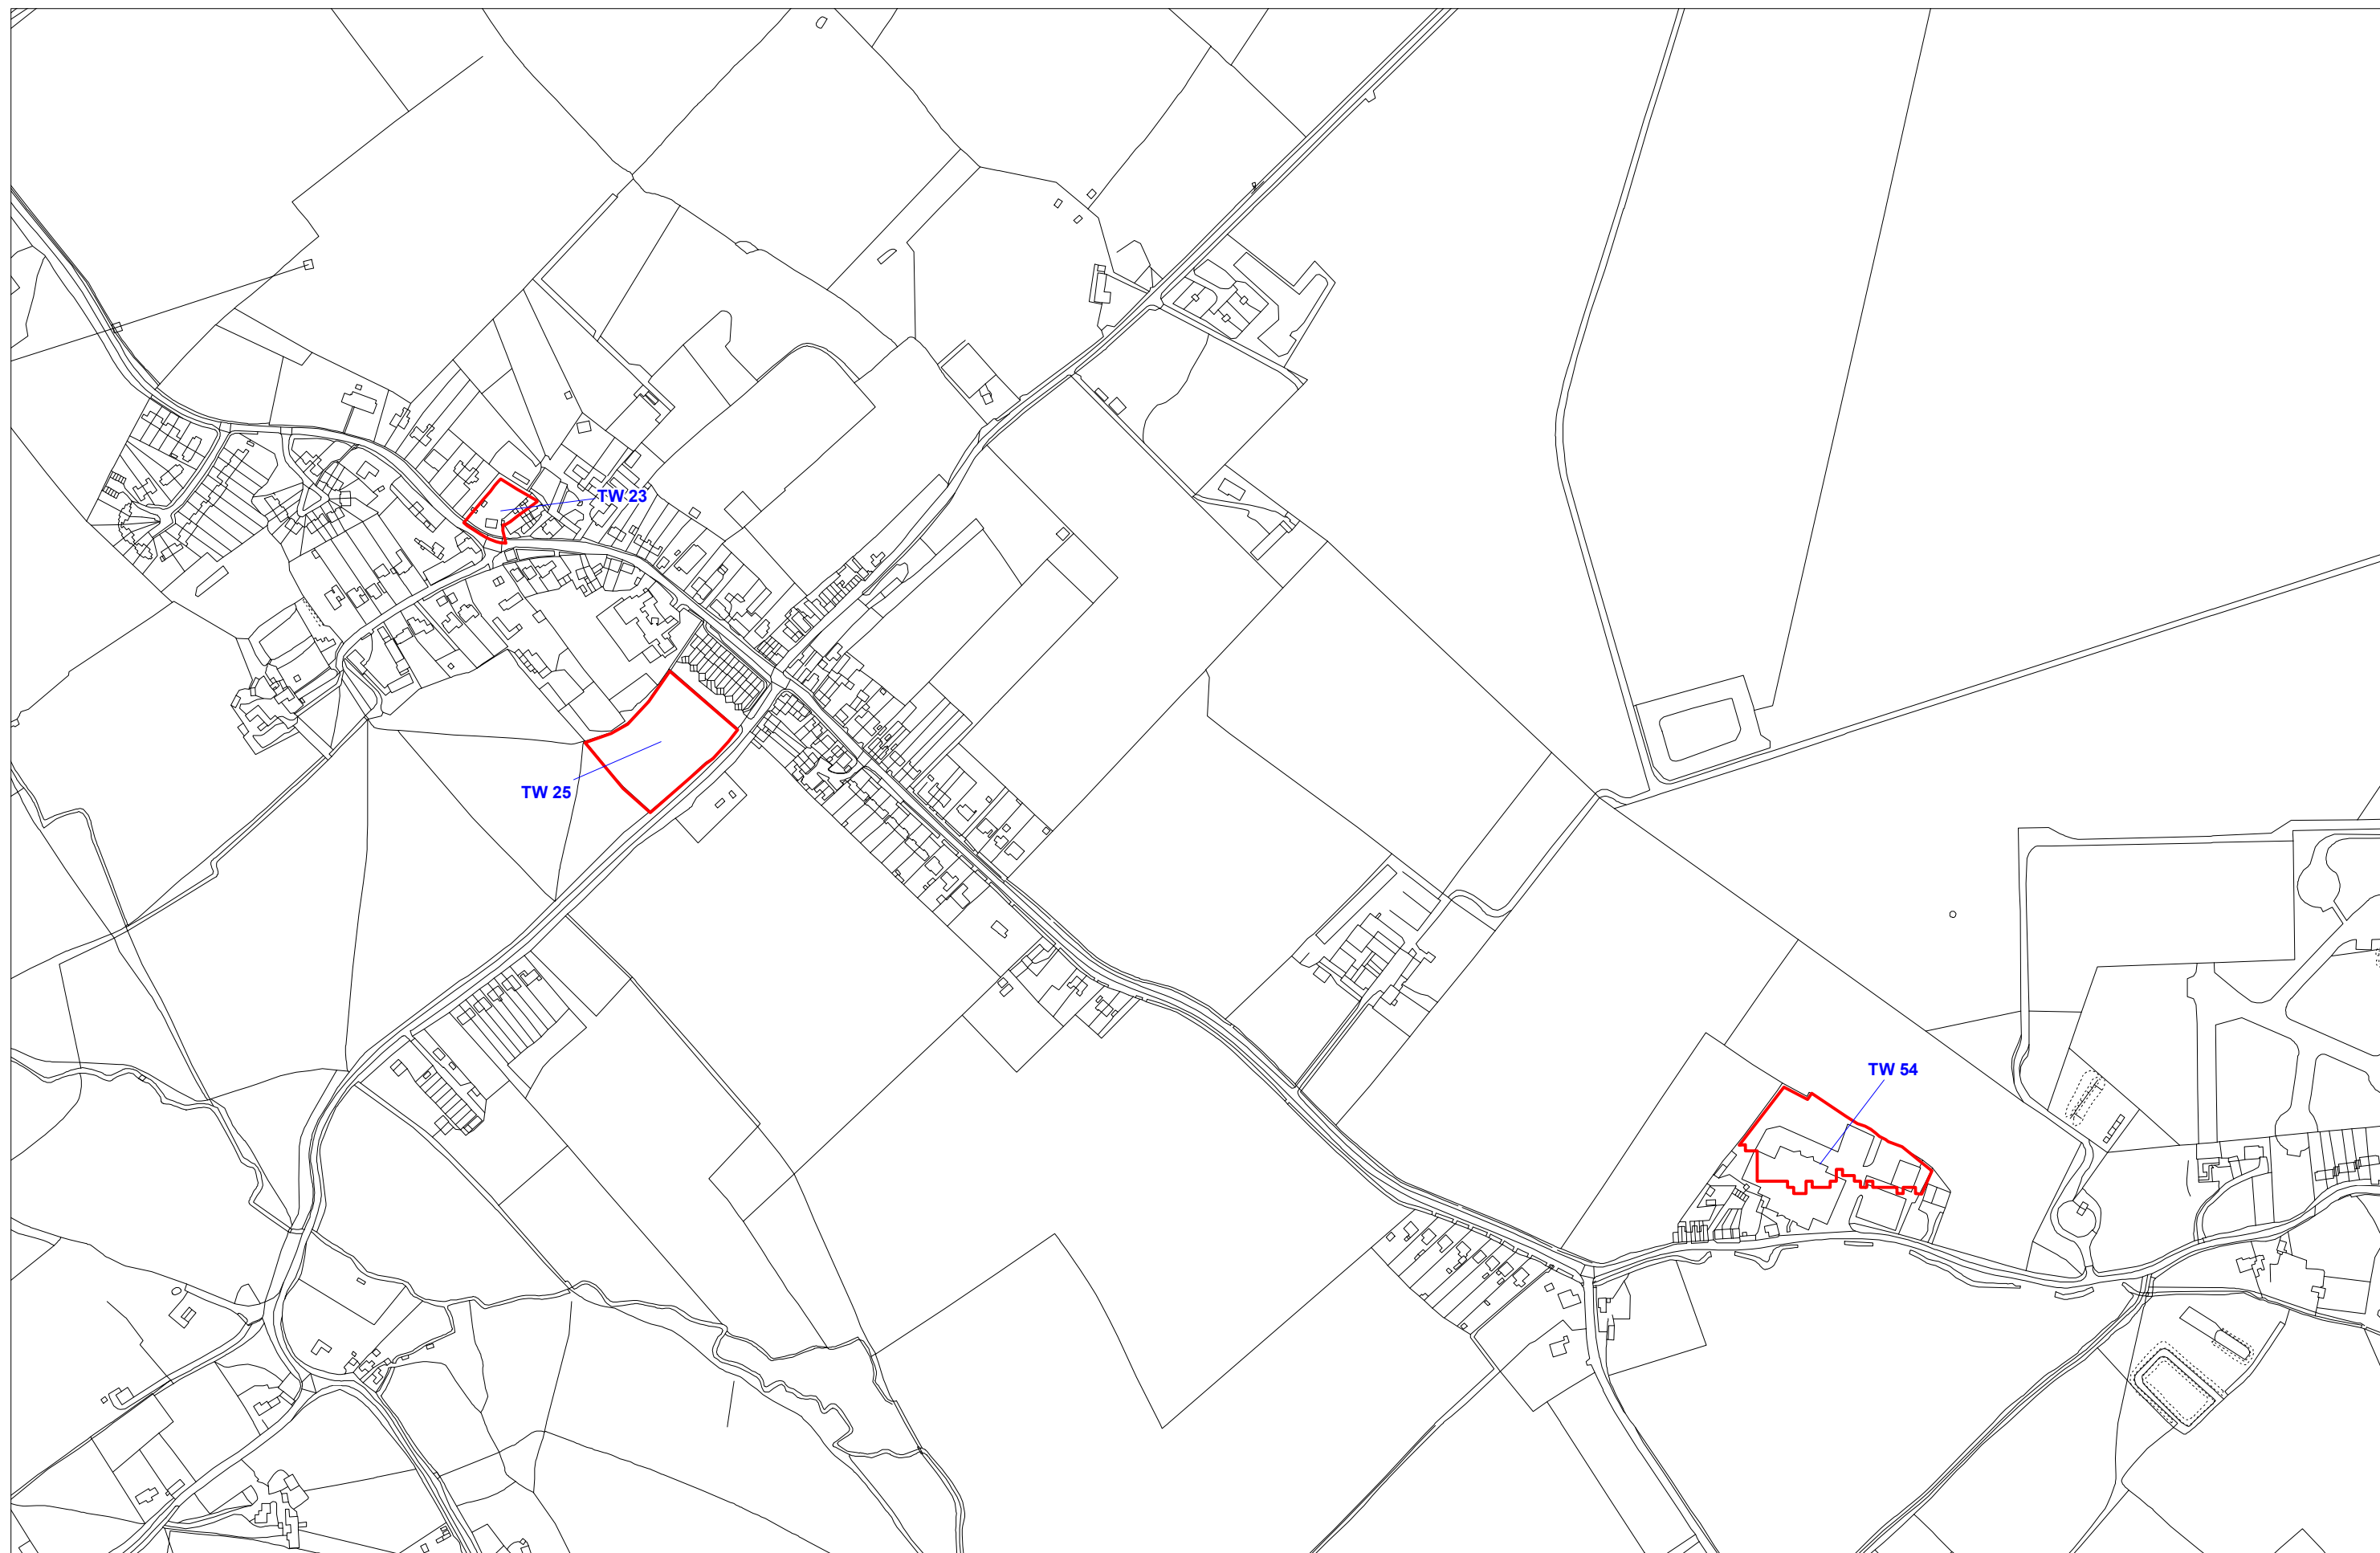

Project Title: South West Hertfordshire SHLAA

Project No. 101740

Scale 1:5,000 @ A3




Client Dacorum District Council

Drawing Title: Warners End SHLAA Sites

Drawing No. 1

Date: 03 October 2008

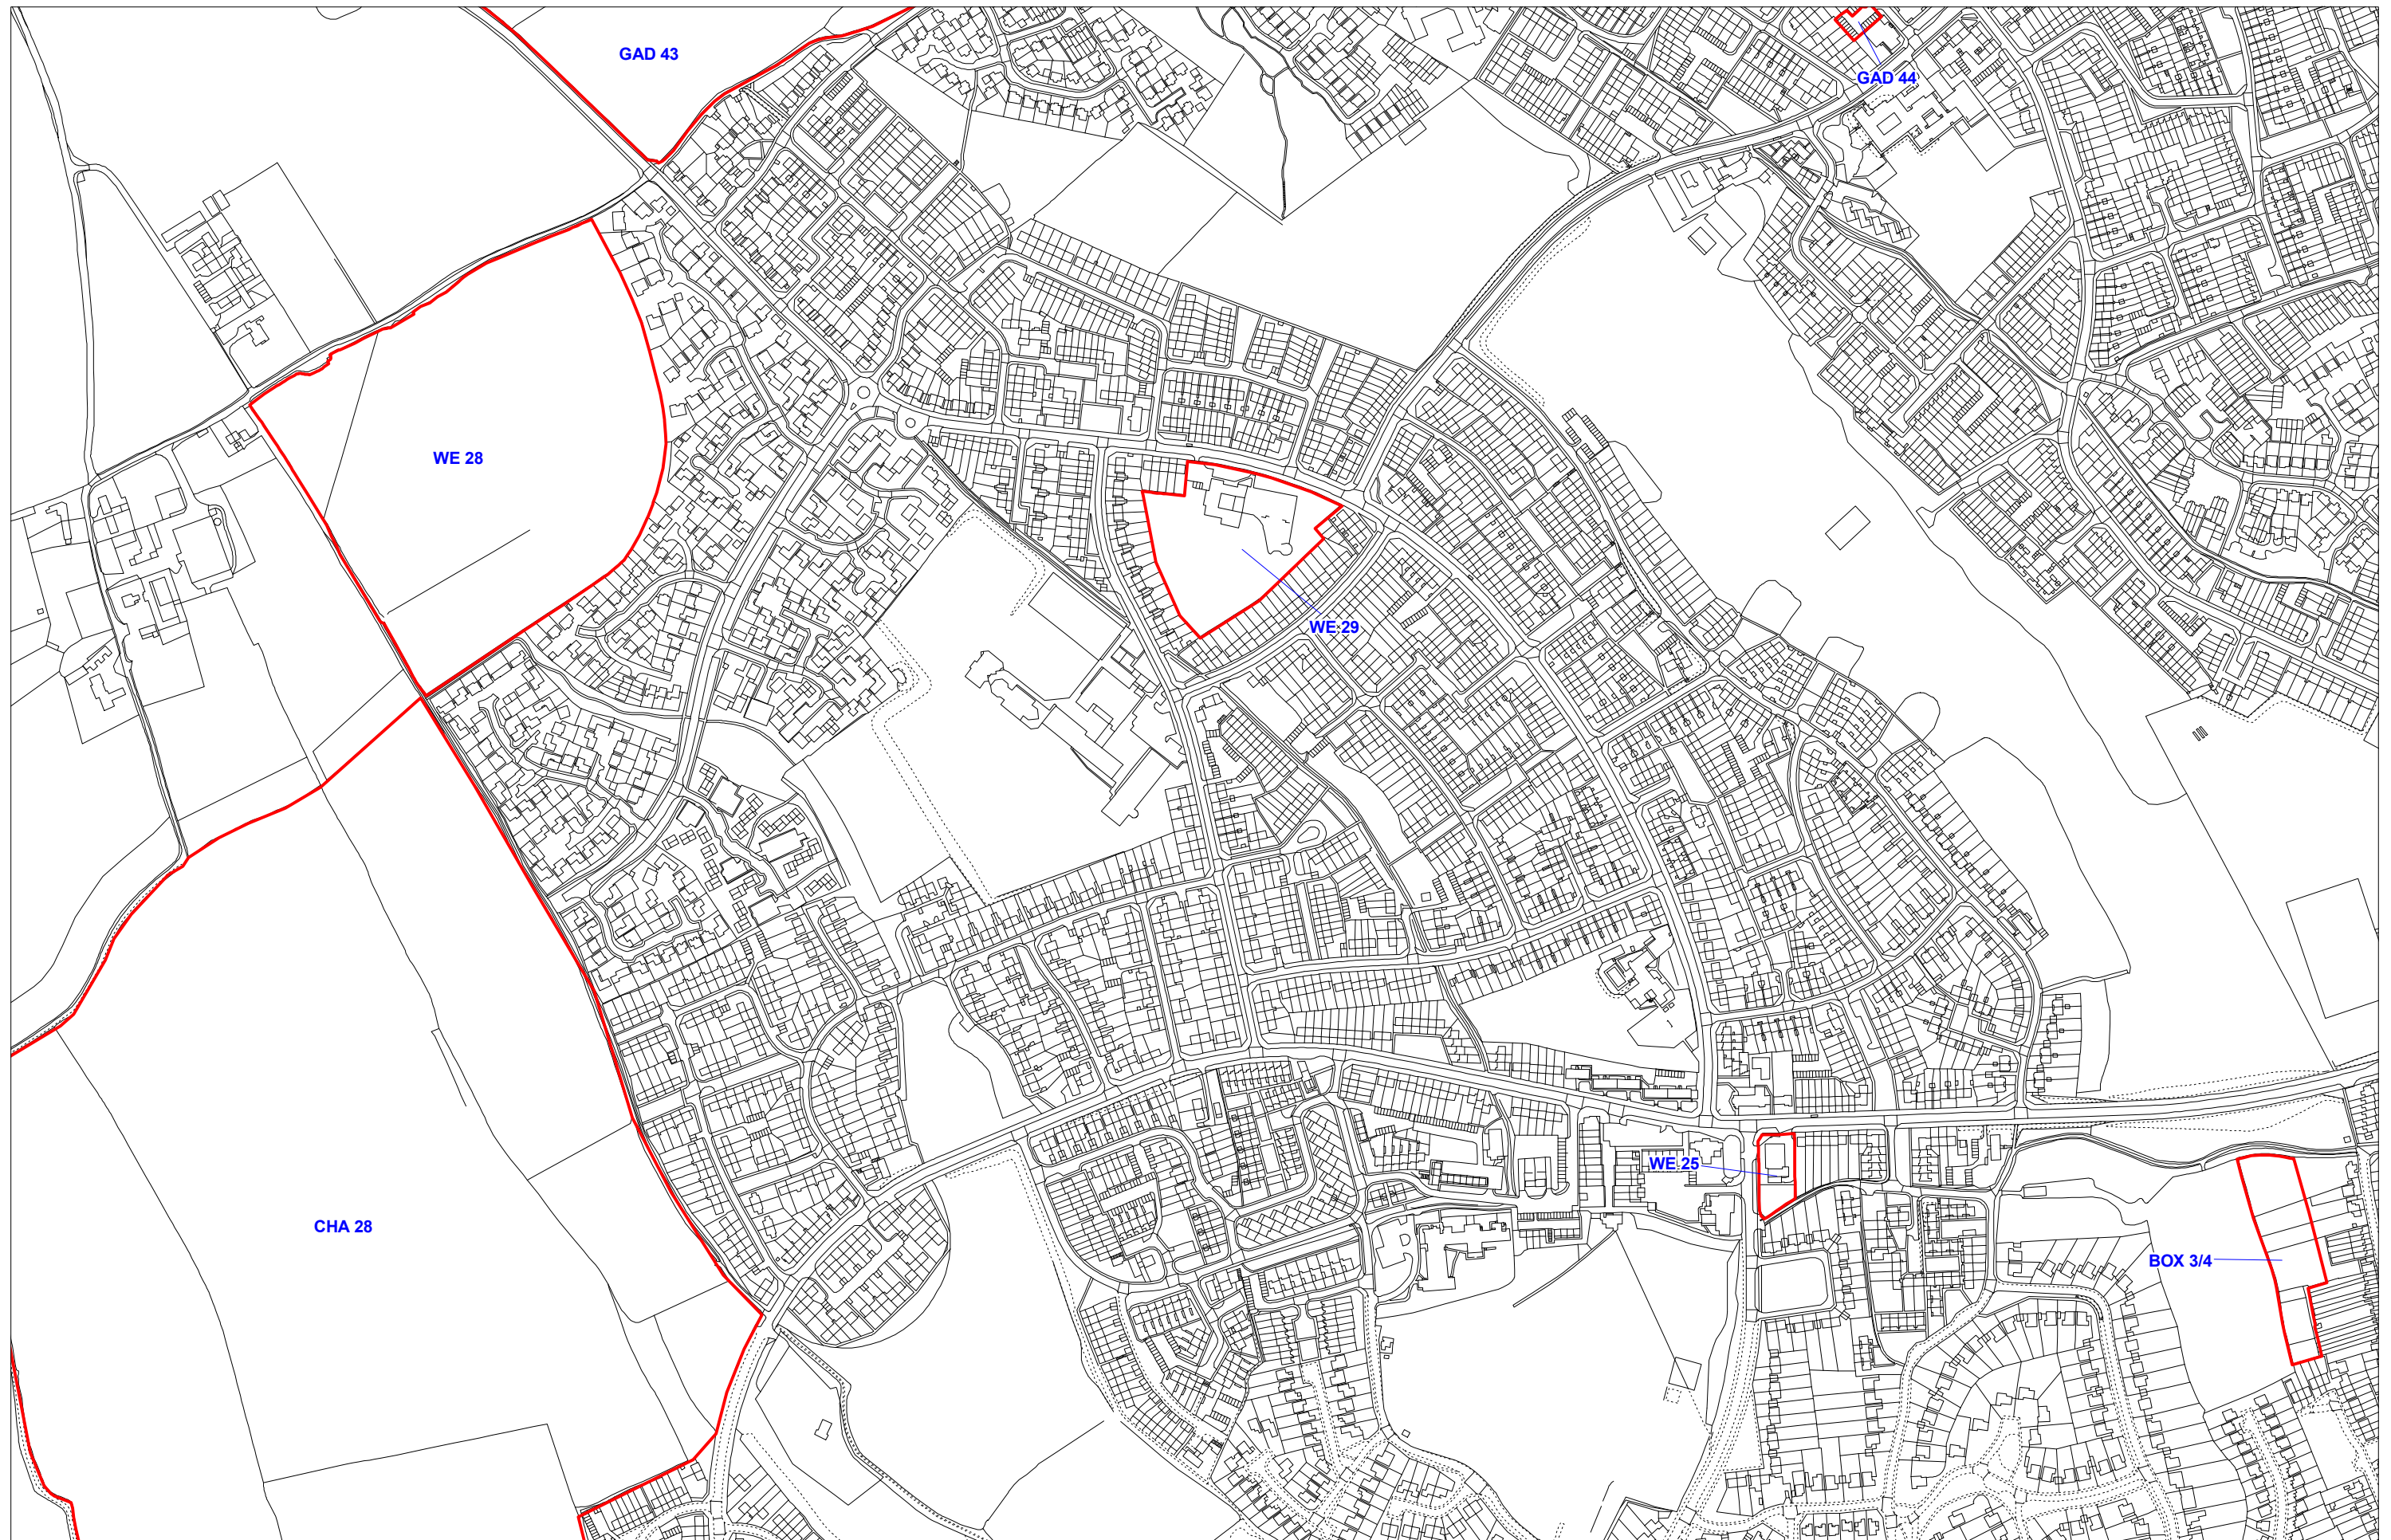

Project Title: South West Hertfordshire SHLAA

Project No. 101740

Scale 1:5,000 @ A3




Client Dacorum District Council

Drawing Title: Watling SHLAA Sites

Drawing No. 1 of 2

Date: 03 October 2008

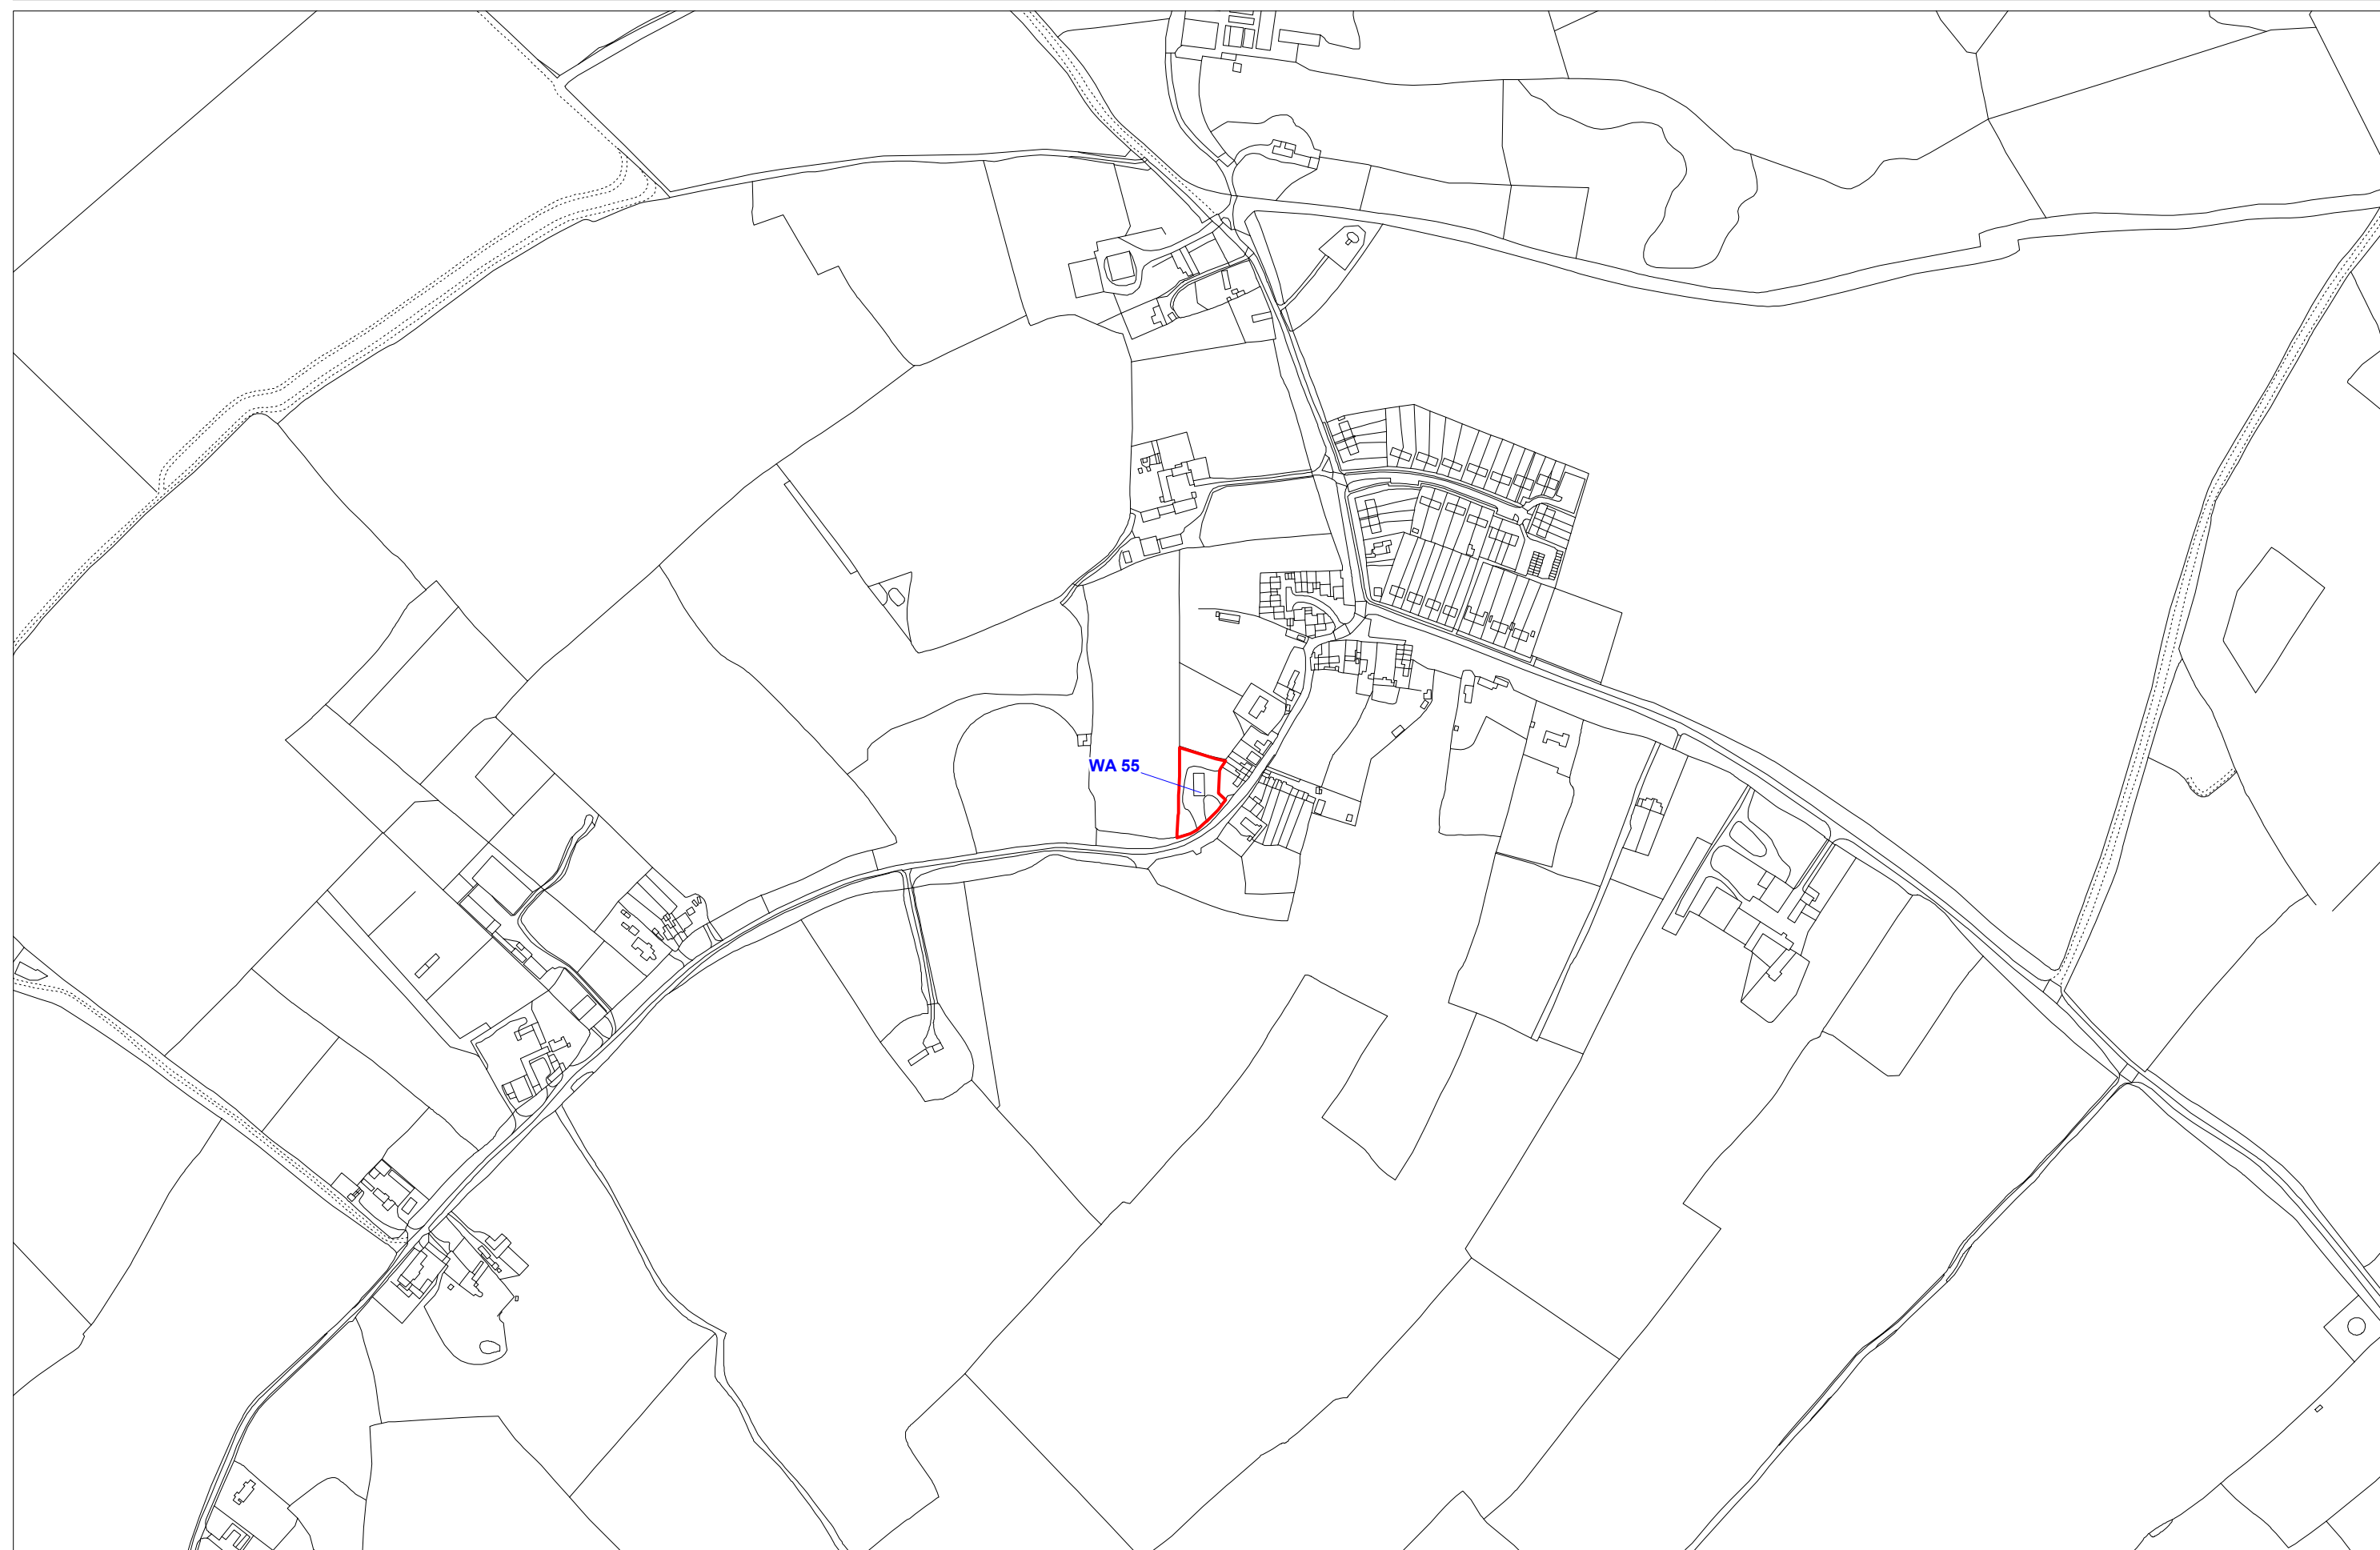

Project Title: South West Hertfordshire SHLAA

Project No. 101740

Scale 1:5,000 @ A3




Client Dacorum District Council

Drawing Title: Watling SHLAA Sites

Drawing No. 2 of 2

Date: 03 October 2008

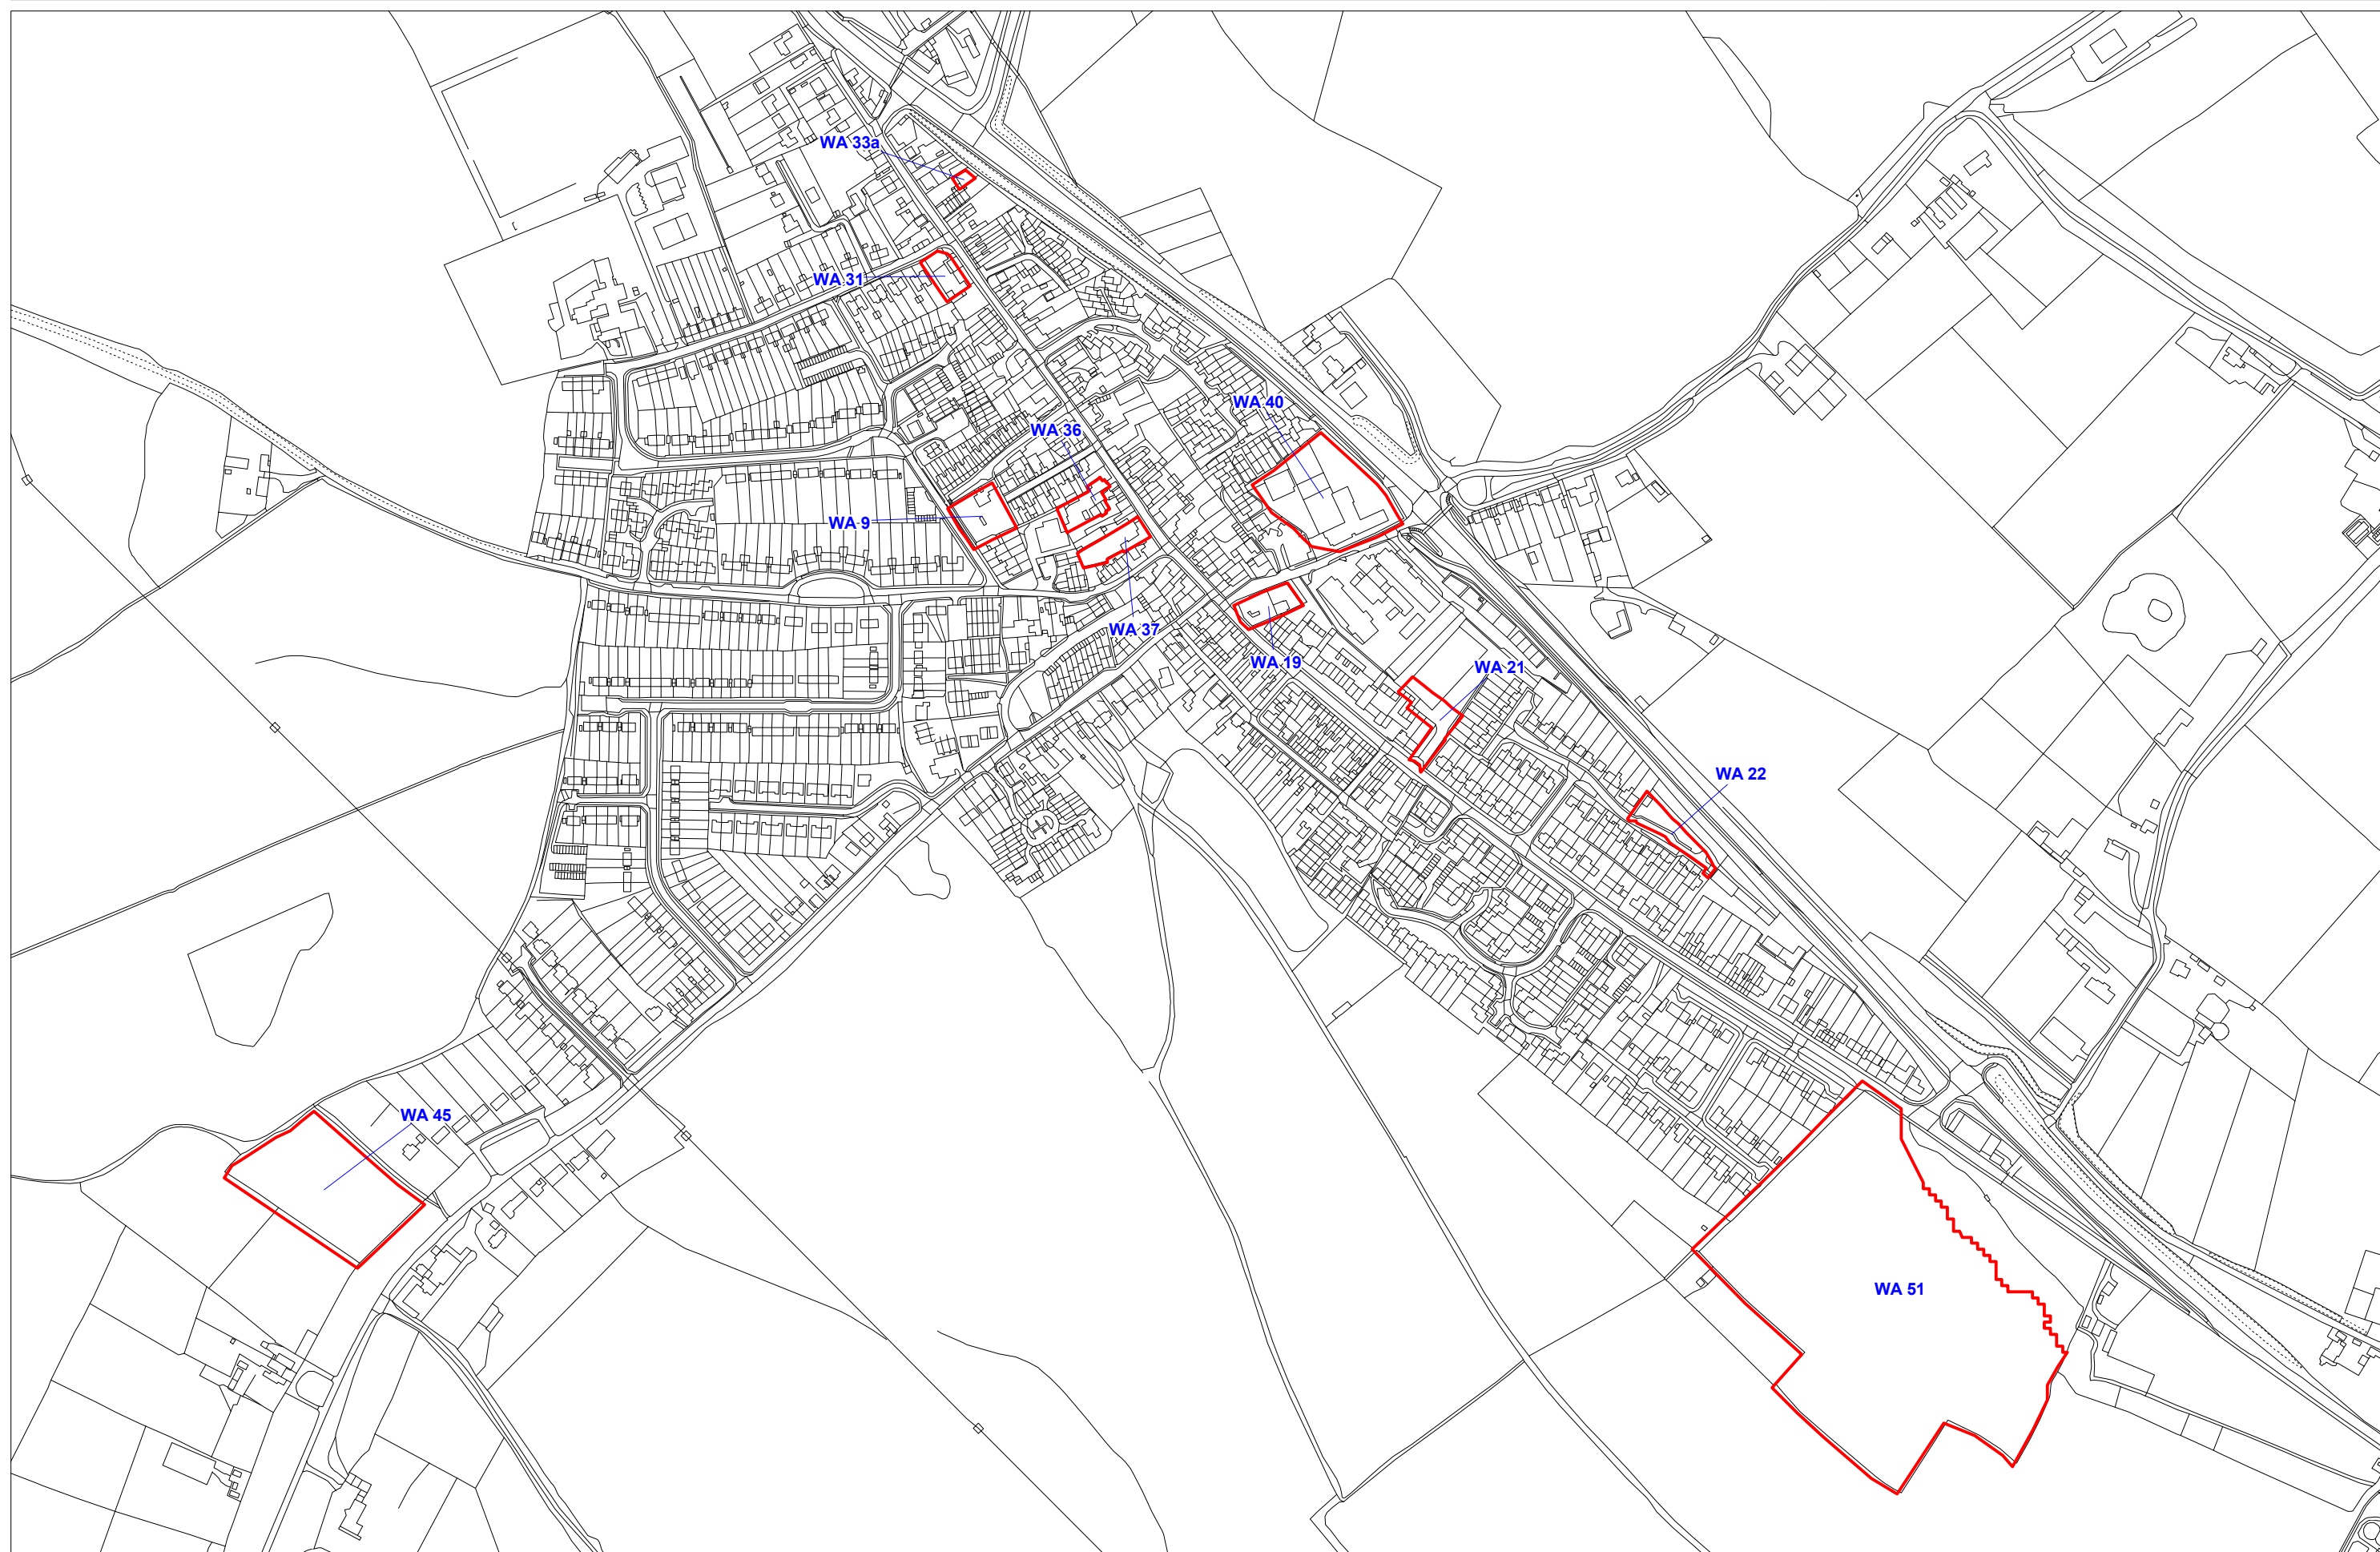

Project Title: South West Hertfordshire SHLAA

Project No. 101740

Scale 1:5,000 @ A3



Client Dacorum District Council

Drawing Title: Woodhall SHLAA Sites

Drawing No. 1

Date: 03 October 2008

