

3-D DESIGN EXERCISES

Project Title South West Hertfordshire SHLAA

Project No 32501

Scale N.T.S.




Client
Dacorum BC, Three Rivers DC, Watford BC

Drawing Title Case Study 1: APS 5; Scenario A, 3D

Drawing No 001

Date July 2008

2 STOREY TERRACE HOUSING
EITHER SIDE OF CUL DE SAC

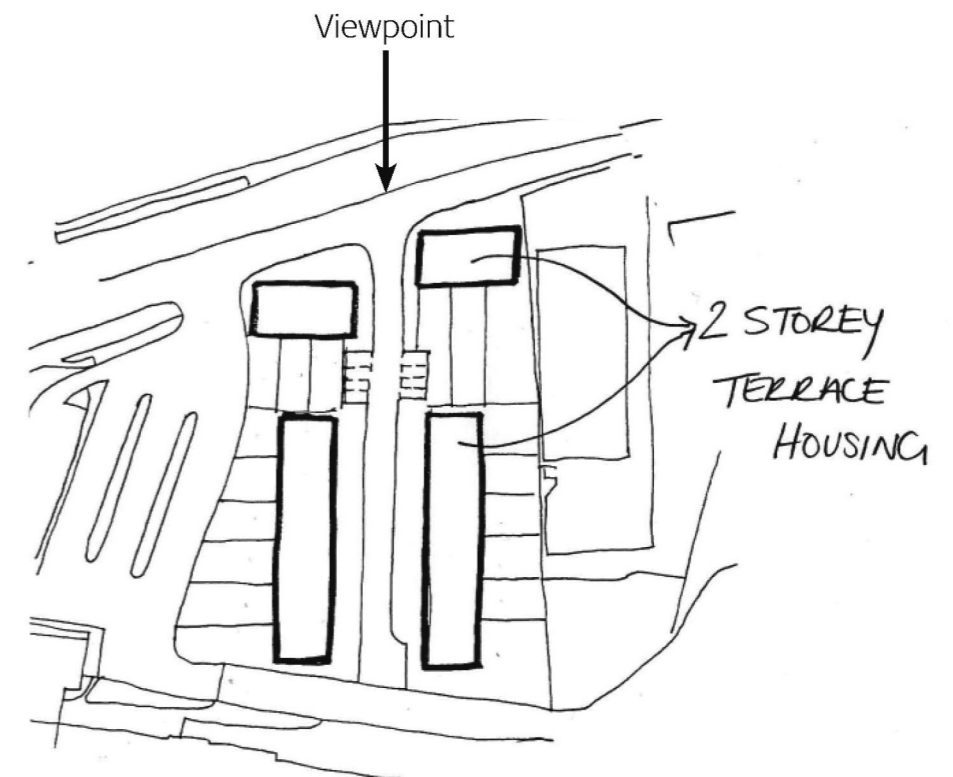

Project Title South West Hertfordshire SHLAA

Project No 32501

Scale N.T.S.





Client
Dacorum BC, Three Rivers DC, Watford BC

Drawing Title Case Study 1: APS 5; Scenario B, 3D

Drawing No 001

Date July 2008

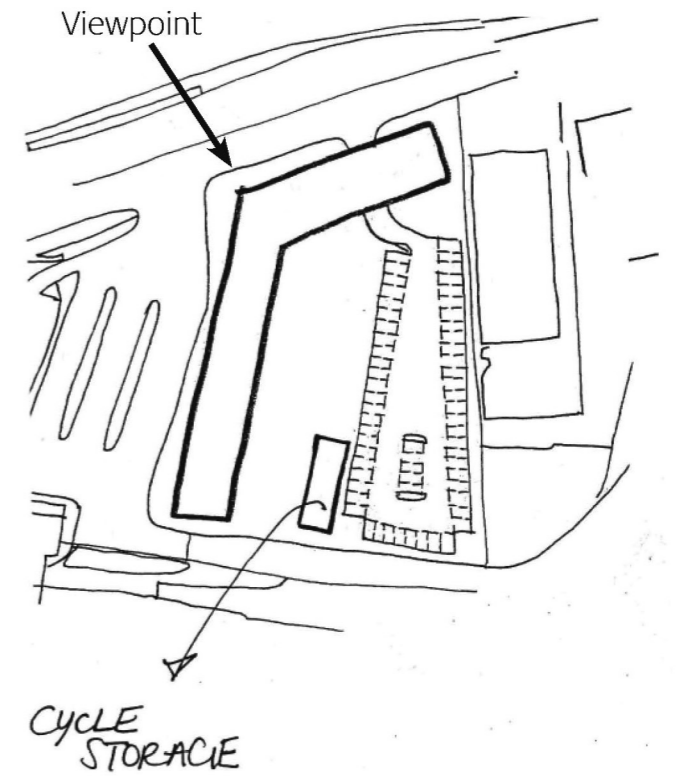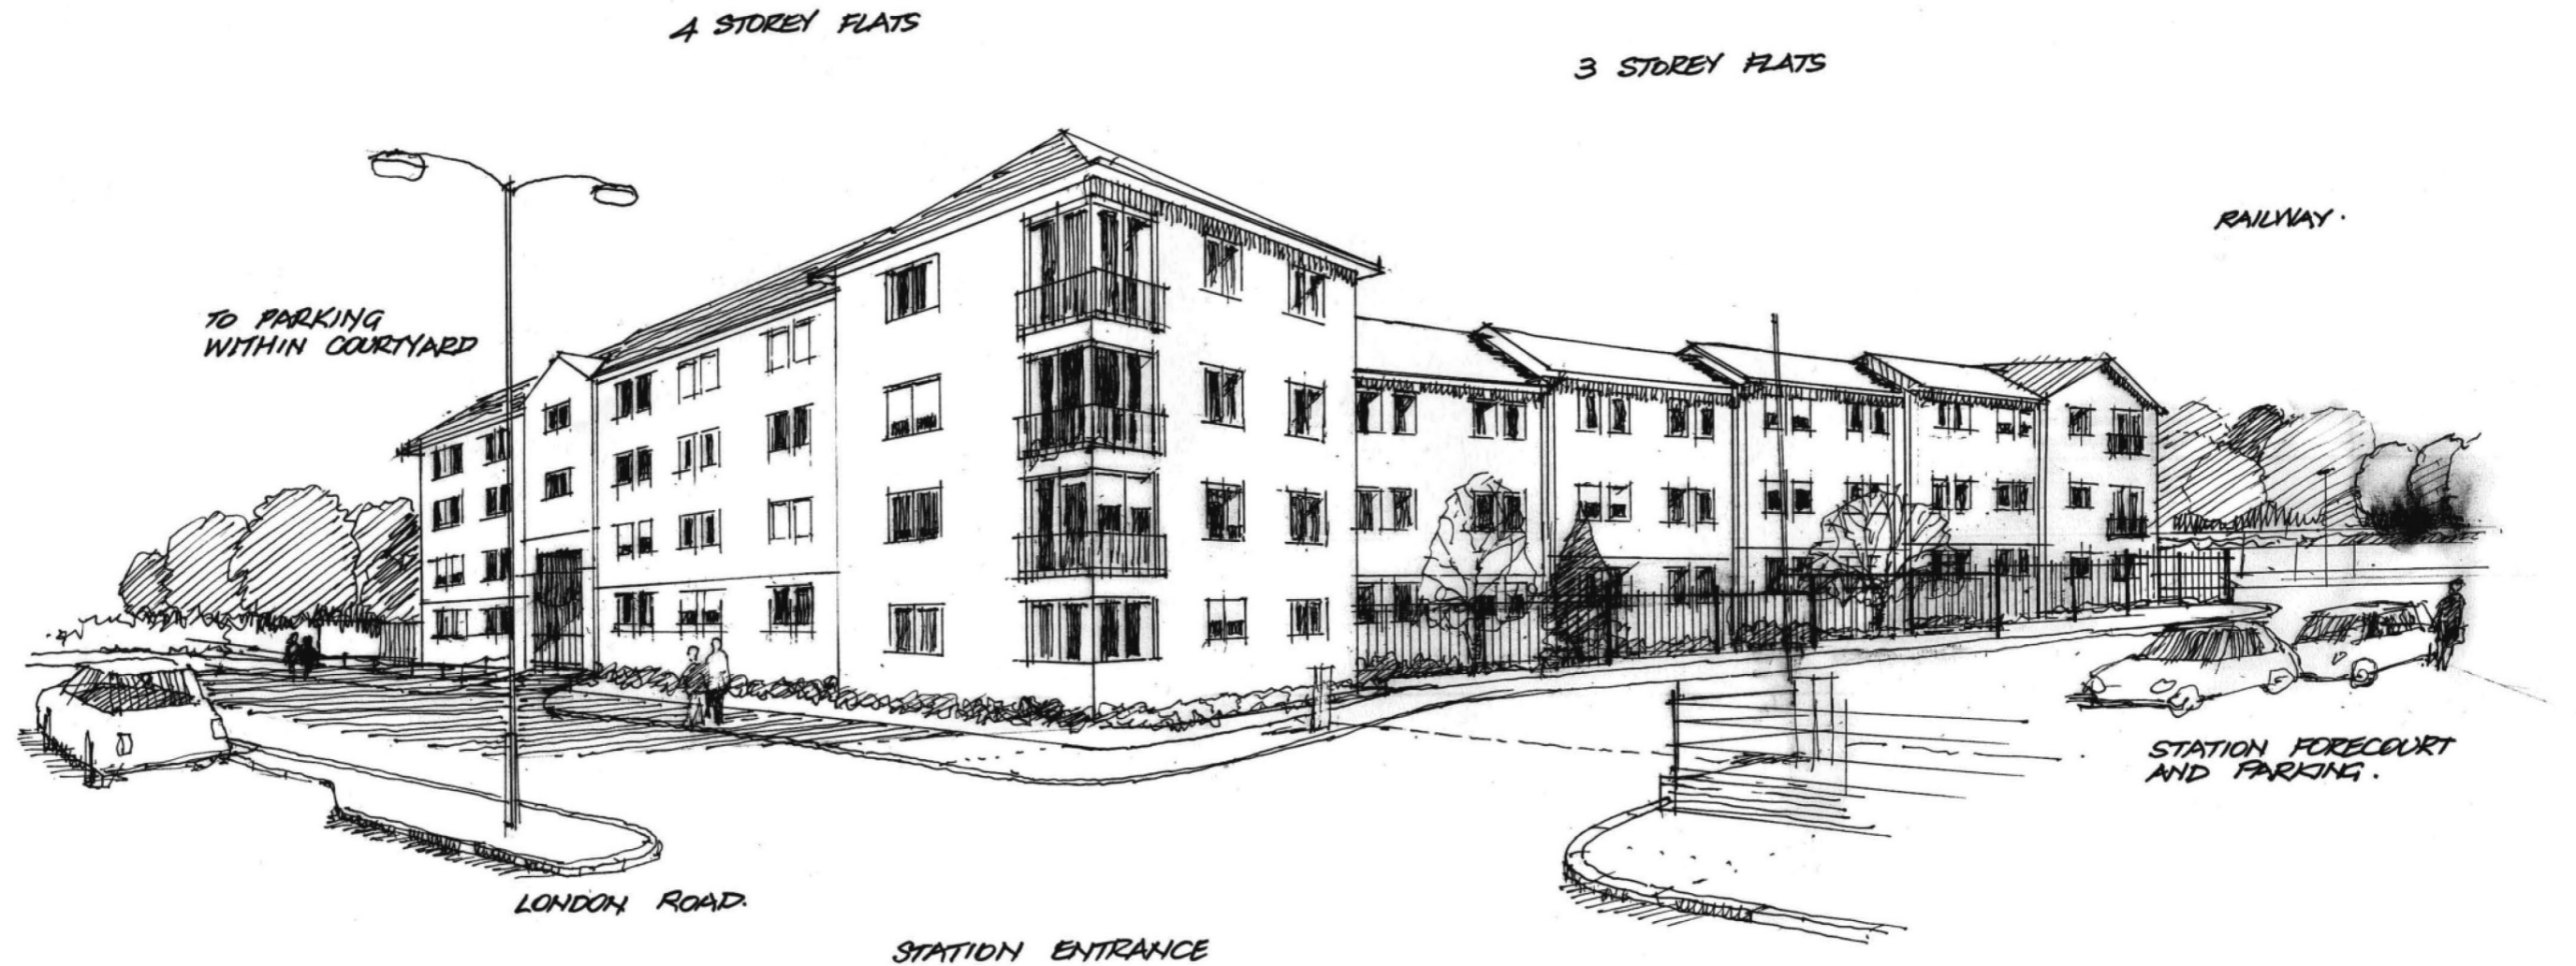

Project Title South West Hertfordshire SHLAA

Project No 32501

Scale N.T.S.



Client
Dacorum BC, Three Rivers DC, Watford BC

Drawing Title BC Case Study 2: APS 9; Scenario A, 3D

Drawing No 001

Date July 2008

2 STOREY TERRACE
HOUSING - PARKING ON PLOT
AND IN COURTYARD.


EXISTING
FLATS 4 x 3 STOREY

CENTRAL GREEN SPACE

RAILWAY



Viewpoint

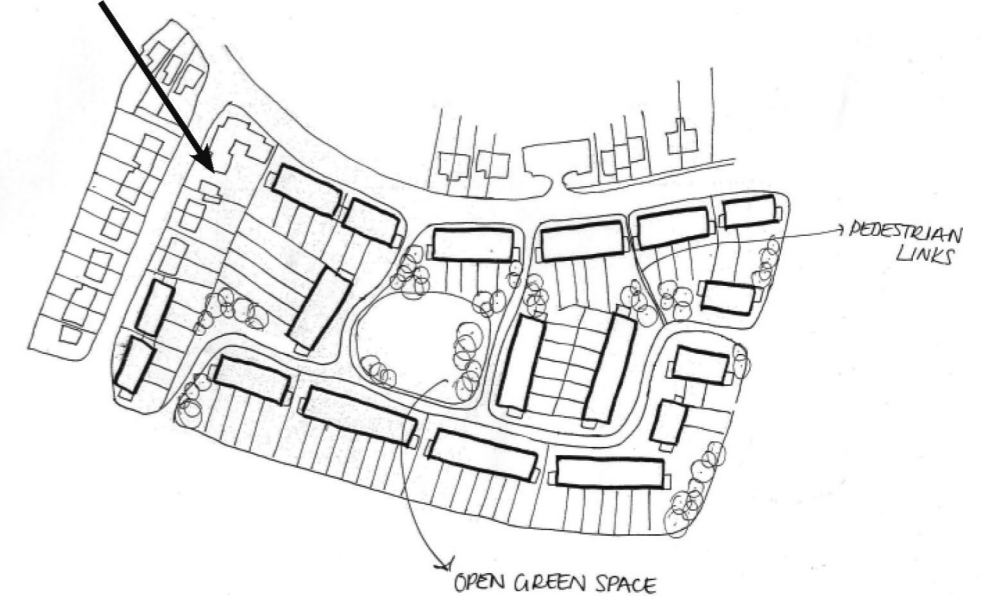

Project Title South West Hertfordshire SHLAA

Project No 32501

Scale N.T.S.



Client
Dacorum BC, Three Rivers DC, Watford BC

Drawing Title Case Study 2: APS 9; Scenario B, 3D

Drawing No 001

Date July 2008

3 STOREY FLATS
UNDER CROFT AND COURTYARD
PARKING.

EXISTING FLATS
4 & 3 STOREY

CENTRAL GREEN SPACE

